




1" = 100'

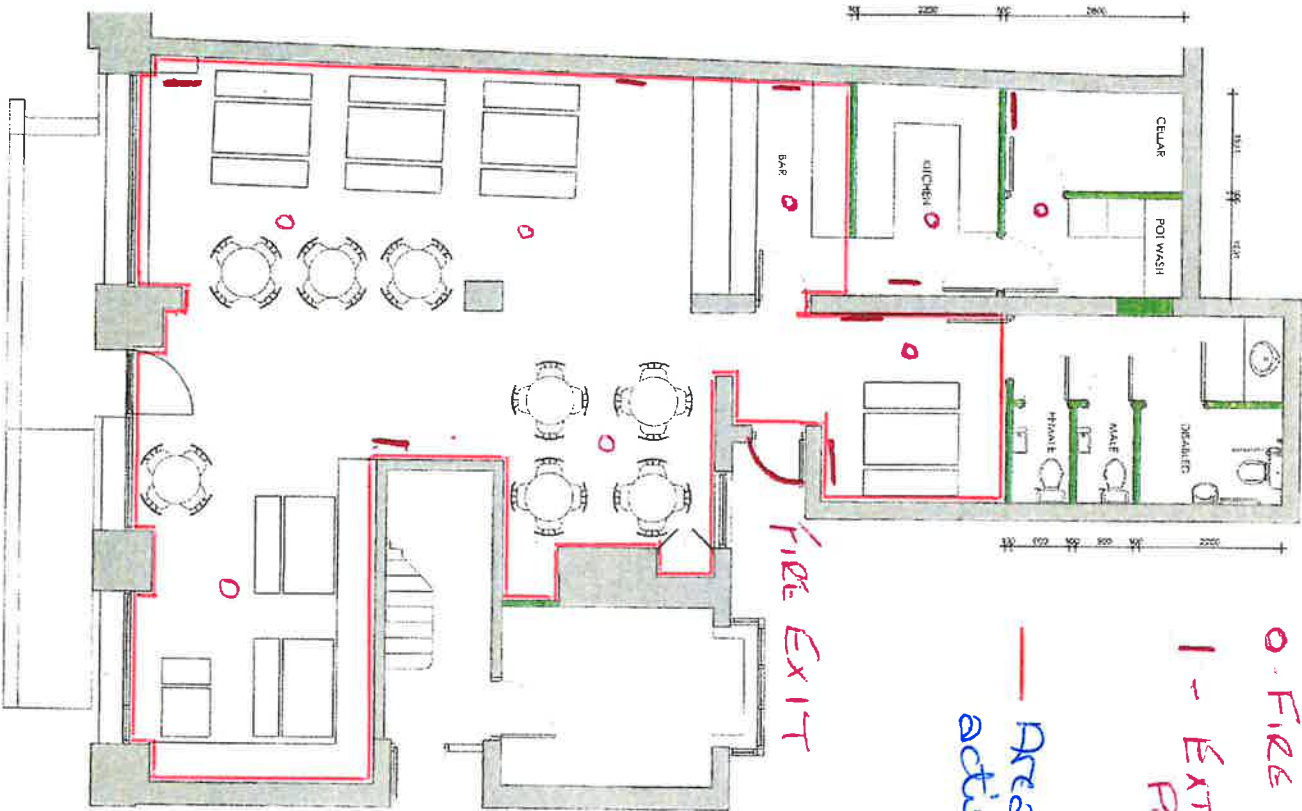

○ FIRE SENSOR

1 - EXTINGUISHER POINTS

— Area for licensable activities

NOTED: The above plan is for information only and is not to be used for any other purpose. It is the responsibility of the client to ensure that the plan is accurate and that all necessary permissions are obtained. The plan is not to be used for any other purpose. It is the responsibility of the client to ensure that the plan is accurate and that all necessary permissions are obtained. The plan is not to be used for any other purpose. It is the responsibility of the client to ensure that the plan is accurate and that all necessary permissions are obtained.

PROPOSED GROUND FLOOR

PROPOSED FLOOR PLAN

clover
architectural design

775-414899
clover@cloverdesign.com

The Big Fat Pub Company

Proposed Refurbishment
36 Poulton Street
Kirkham

Proposed Ground Floor Plan

Scale	1:50	1:100	1:200
Drawn by	1111		
Check by			
Date			