





LOCATION PLAN  
1 : 1 2 5 0

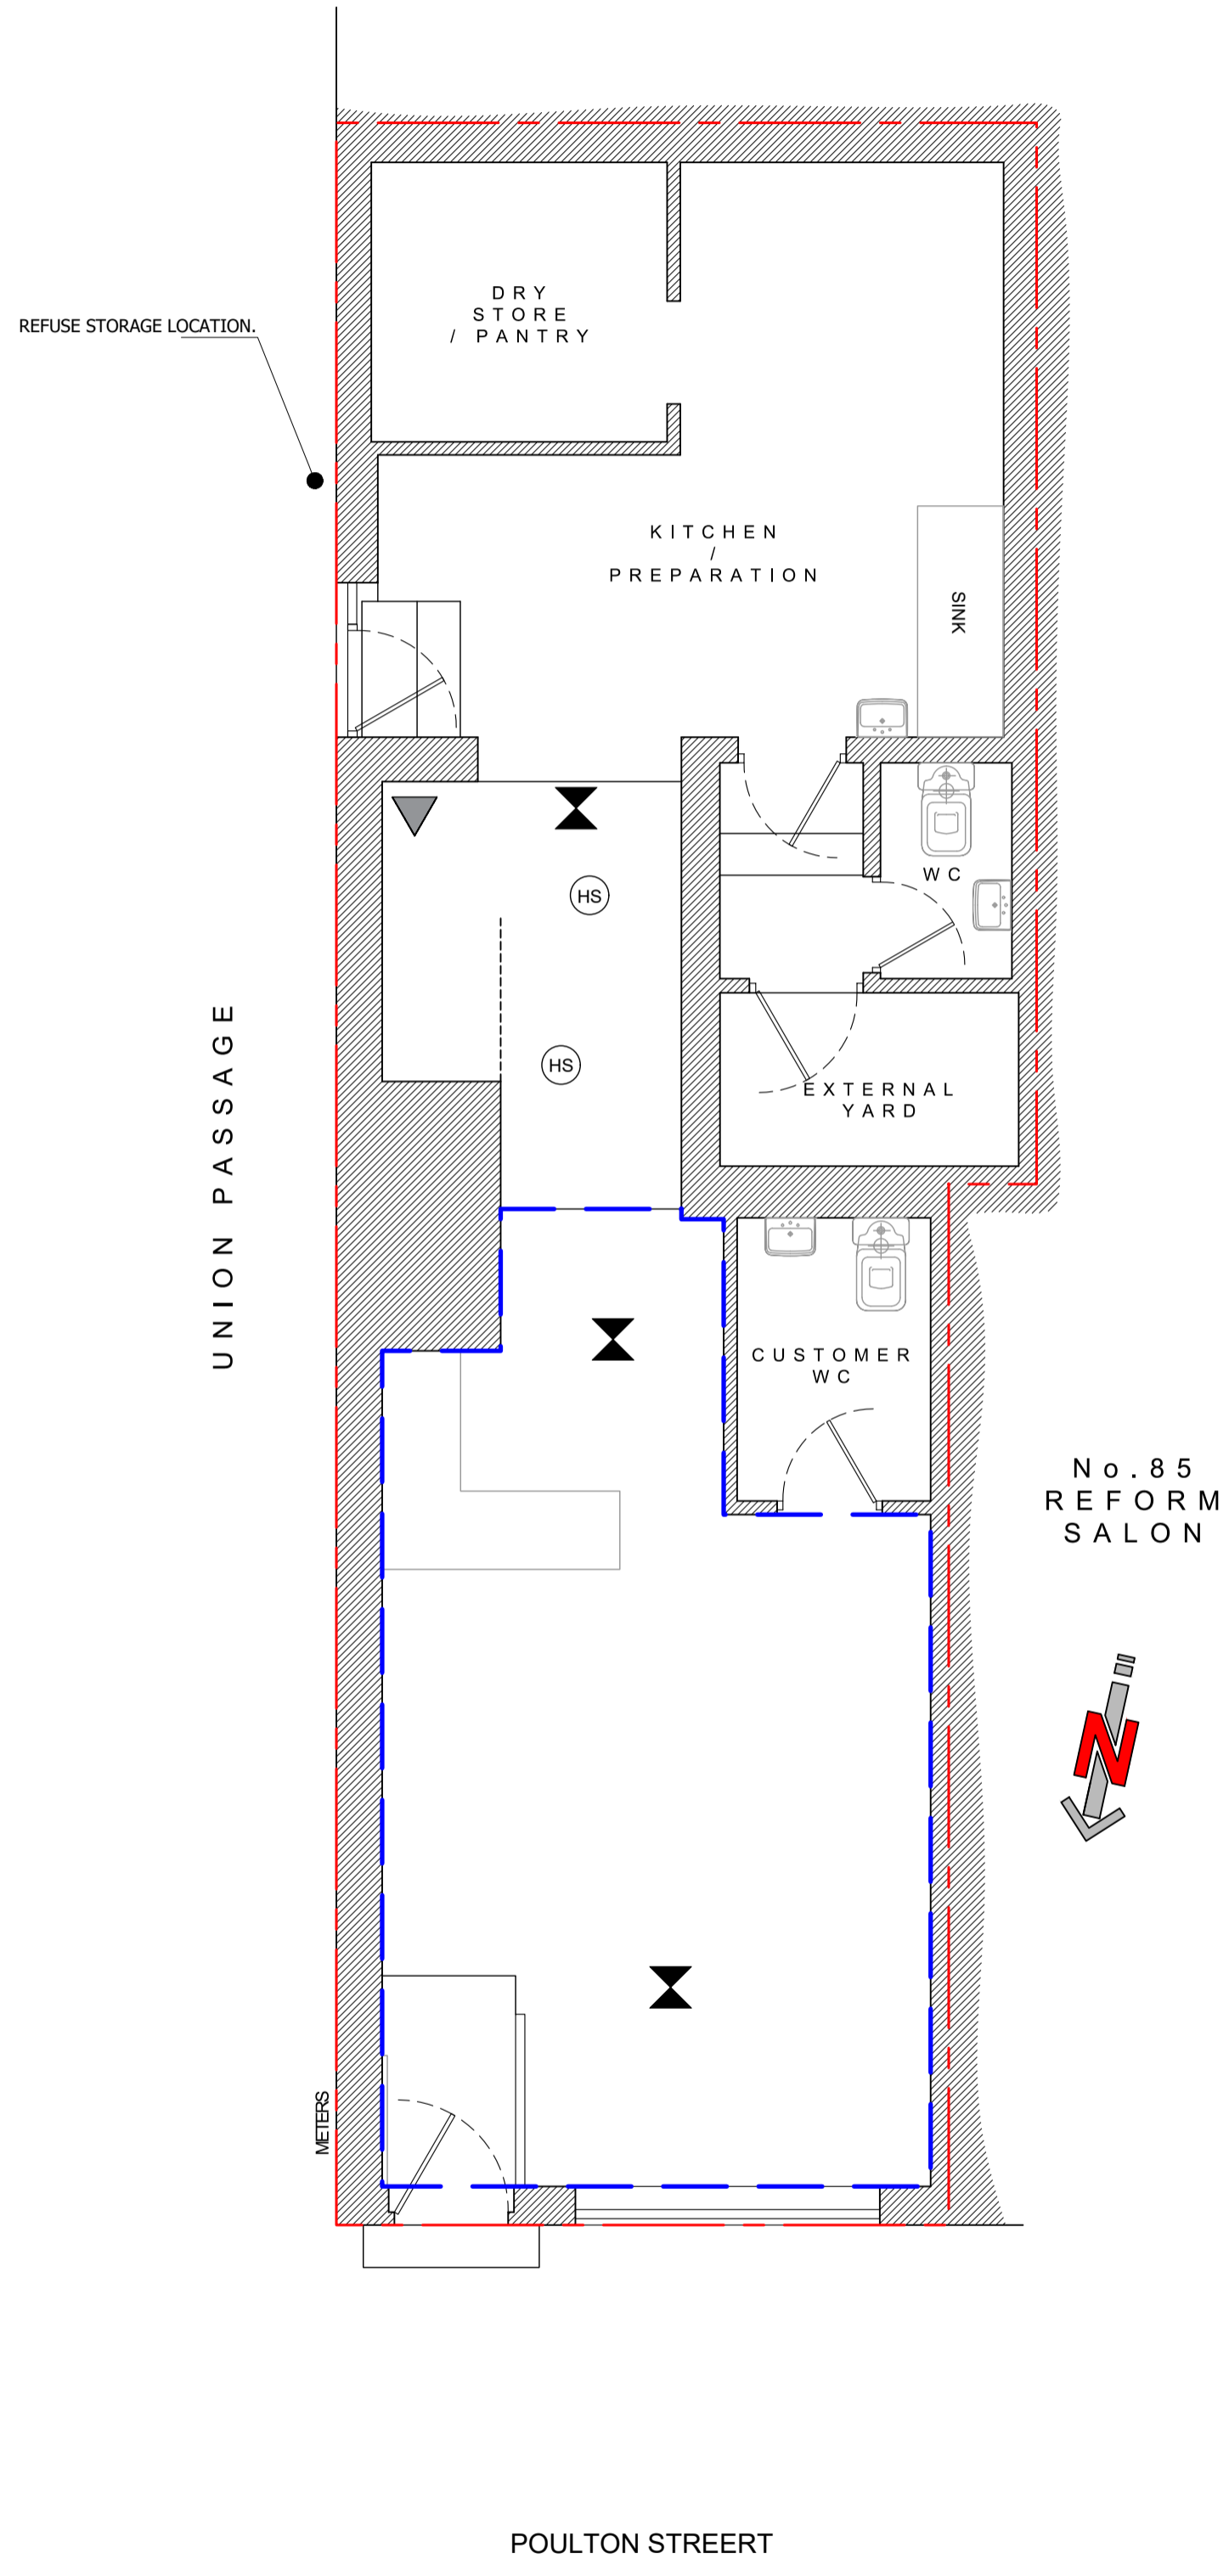

GROUND-FLOOR/SITE PLAN  
1 : 5 0

KEY:

- - - PERIMETER OF PREMISES.
- - - LICENSED AREA FOR THE SALE AND CONSUMPTION OF ALCOHOL, AREA FOR PERMITTED REGULATED ENTERTAINMENT AND LATE NIGHT REFRESHMENT.
- FIRE ALARM - CALL POINT
- PORTABLE FIRE EXTINGUISHER
- AUTOMATIC HEAT AND SMOKE DETECTOR
- EMERGENCY ESCAPE LIGHTING (EEL)

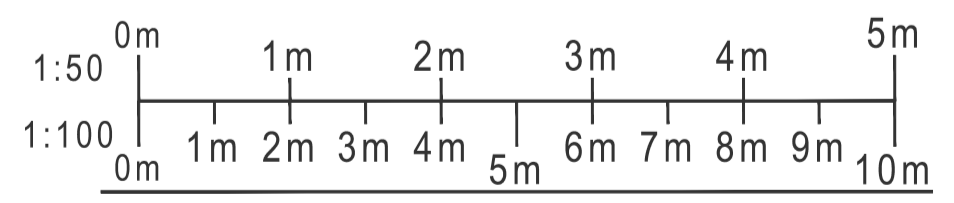

PROJECT  
83 POULTON STREET,  
KIRKHAM, PRESTON,  
PR4 2AJ

DRAWING  
PREMISES LICENCE APPLICATION

DRAWING NO. 23114_110_L	REV. -	DRAWN J. A-H
DATE 25/08/2023	SCALE 1:50	@A2
W abbotthull.co.uk	T 01253 846420	
E info@abbotthull.co.uk	M 07725 005247	