
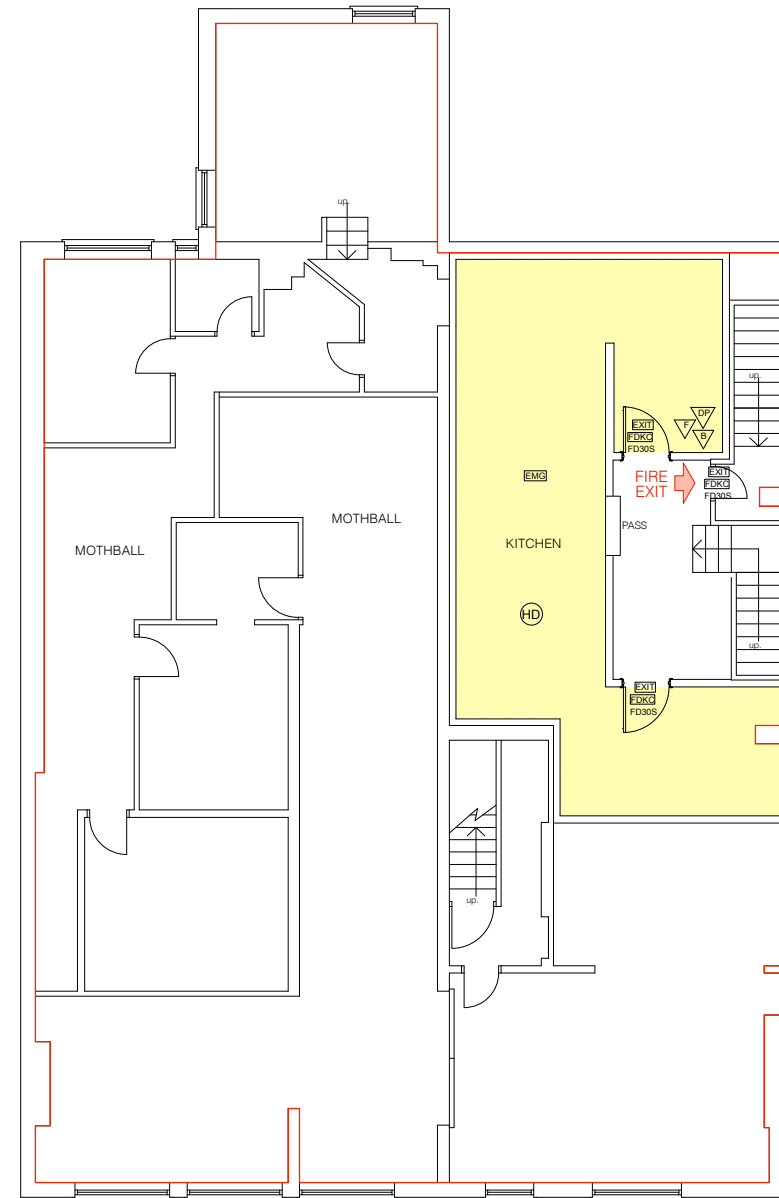


PROPOSED GROUND FLOOR PLAN
Scale 1:75@A1, 1:150@A3

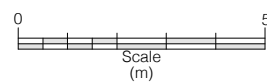

PROPOSED FIRST FLOOR PLAN
Scale 1:75@A1, 1:150@A3

LICENSING KEY:

- | | | | |
|------|--|-------|--|
| FACP | Fire Alarm Control Panel | EXIT | Illuminated Fire Exit sign |
| SD | Smoke detector | C | Break glass call point for fire alarm in accordance with BS5839 |
| S | Smoke detector/alarm | FD30 | Fire door to provide min. 30 minutes fire protection |
| HT | Heat detector | FD30S | Fire door to provide min. 30 minutes fire protection and where restricted smoke leakage at ambient temperatures is needed. |
| AS | Alarm sounder | ELMG | Emergency lighting in accordance with BS5266 |
| B | Fire blanket 1m x 1m unless otherwise stated | | Area for consumption of intoxicating liquor |
| 6L | 6 litre fire foam extinguisher | | Area for storage of liquor/bar counter |
| 10kg | 10kg dry powder fire extinguisher | | Toilet accommodation |
| | Total extent of licensed premises | | Kitchen & staff areas |
| FKL | Fire door keep locked | | Visual beacon linked to the fire detection and alarm system so that a hearing impaired user can see a flashing warning |
| FKC | Fire door keep closed | | |

THE ENTIRE PREMISES MAY BE USED FOR THE SALE OF ALCOHOL AND THE PROVISION OF LATE NIGHT REFRESHMENT

Rev	Date	Initials	Details
Purpose of Issue			
APPLICATION FOR PREMISES LICENSING			
RICHARD PEDLAR ARCHITECTS ARCHITECTURE • CONSERVATION • URBAN DESIGN			
RPCA St Brandon's House 29 Great George Street Bristol BS1 5QT • 0117 974 2612 www.rpca.co.uk • info@rpca.co.uk			
Project	LOUNGE at 61-63 Clifton St, Lytham, Lytham Saint Annes FY8 5ER		
Client	Loungers UK Limited		
Title	Premises Licensing		
Drawing No.	LNG4837.05-		
Scale	1:75@A1 1:150@A3	Date	APR 2024

PRELIMINARY