

Project Title
Clifton House Farm, Warton


e*SCAPE Job No.
013-006

Client
Hallam Land

Drawing Number Revision
013-006-P017 REV D

Drawing Title
Warton Spatial Masterplan

Scale Date
1:10,000 @ A3 November '15

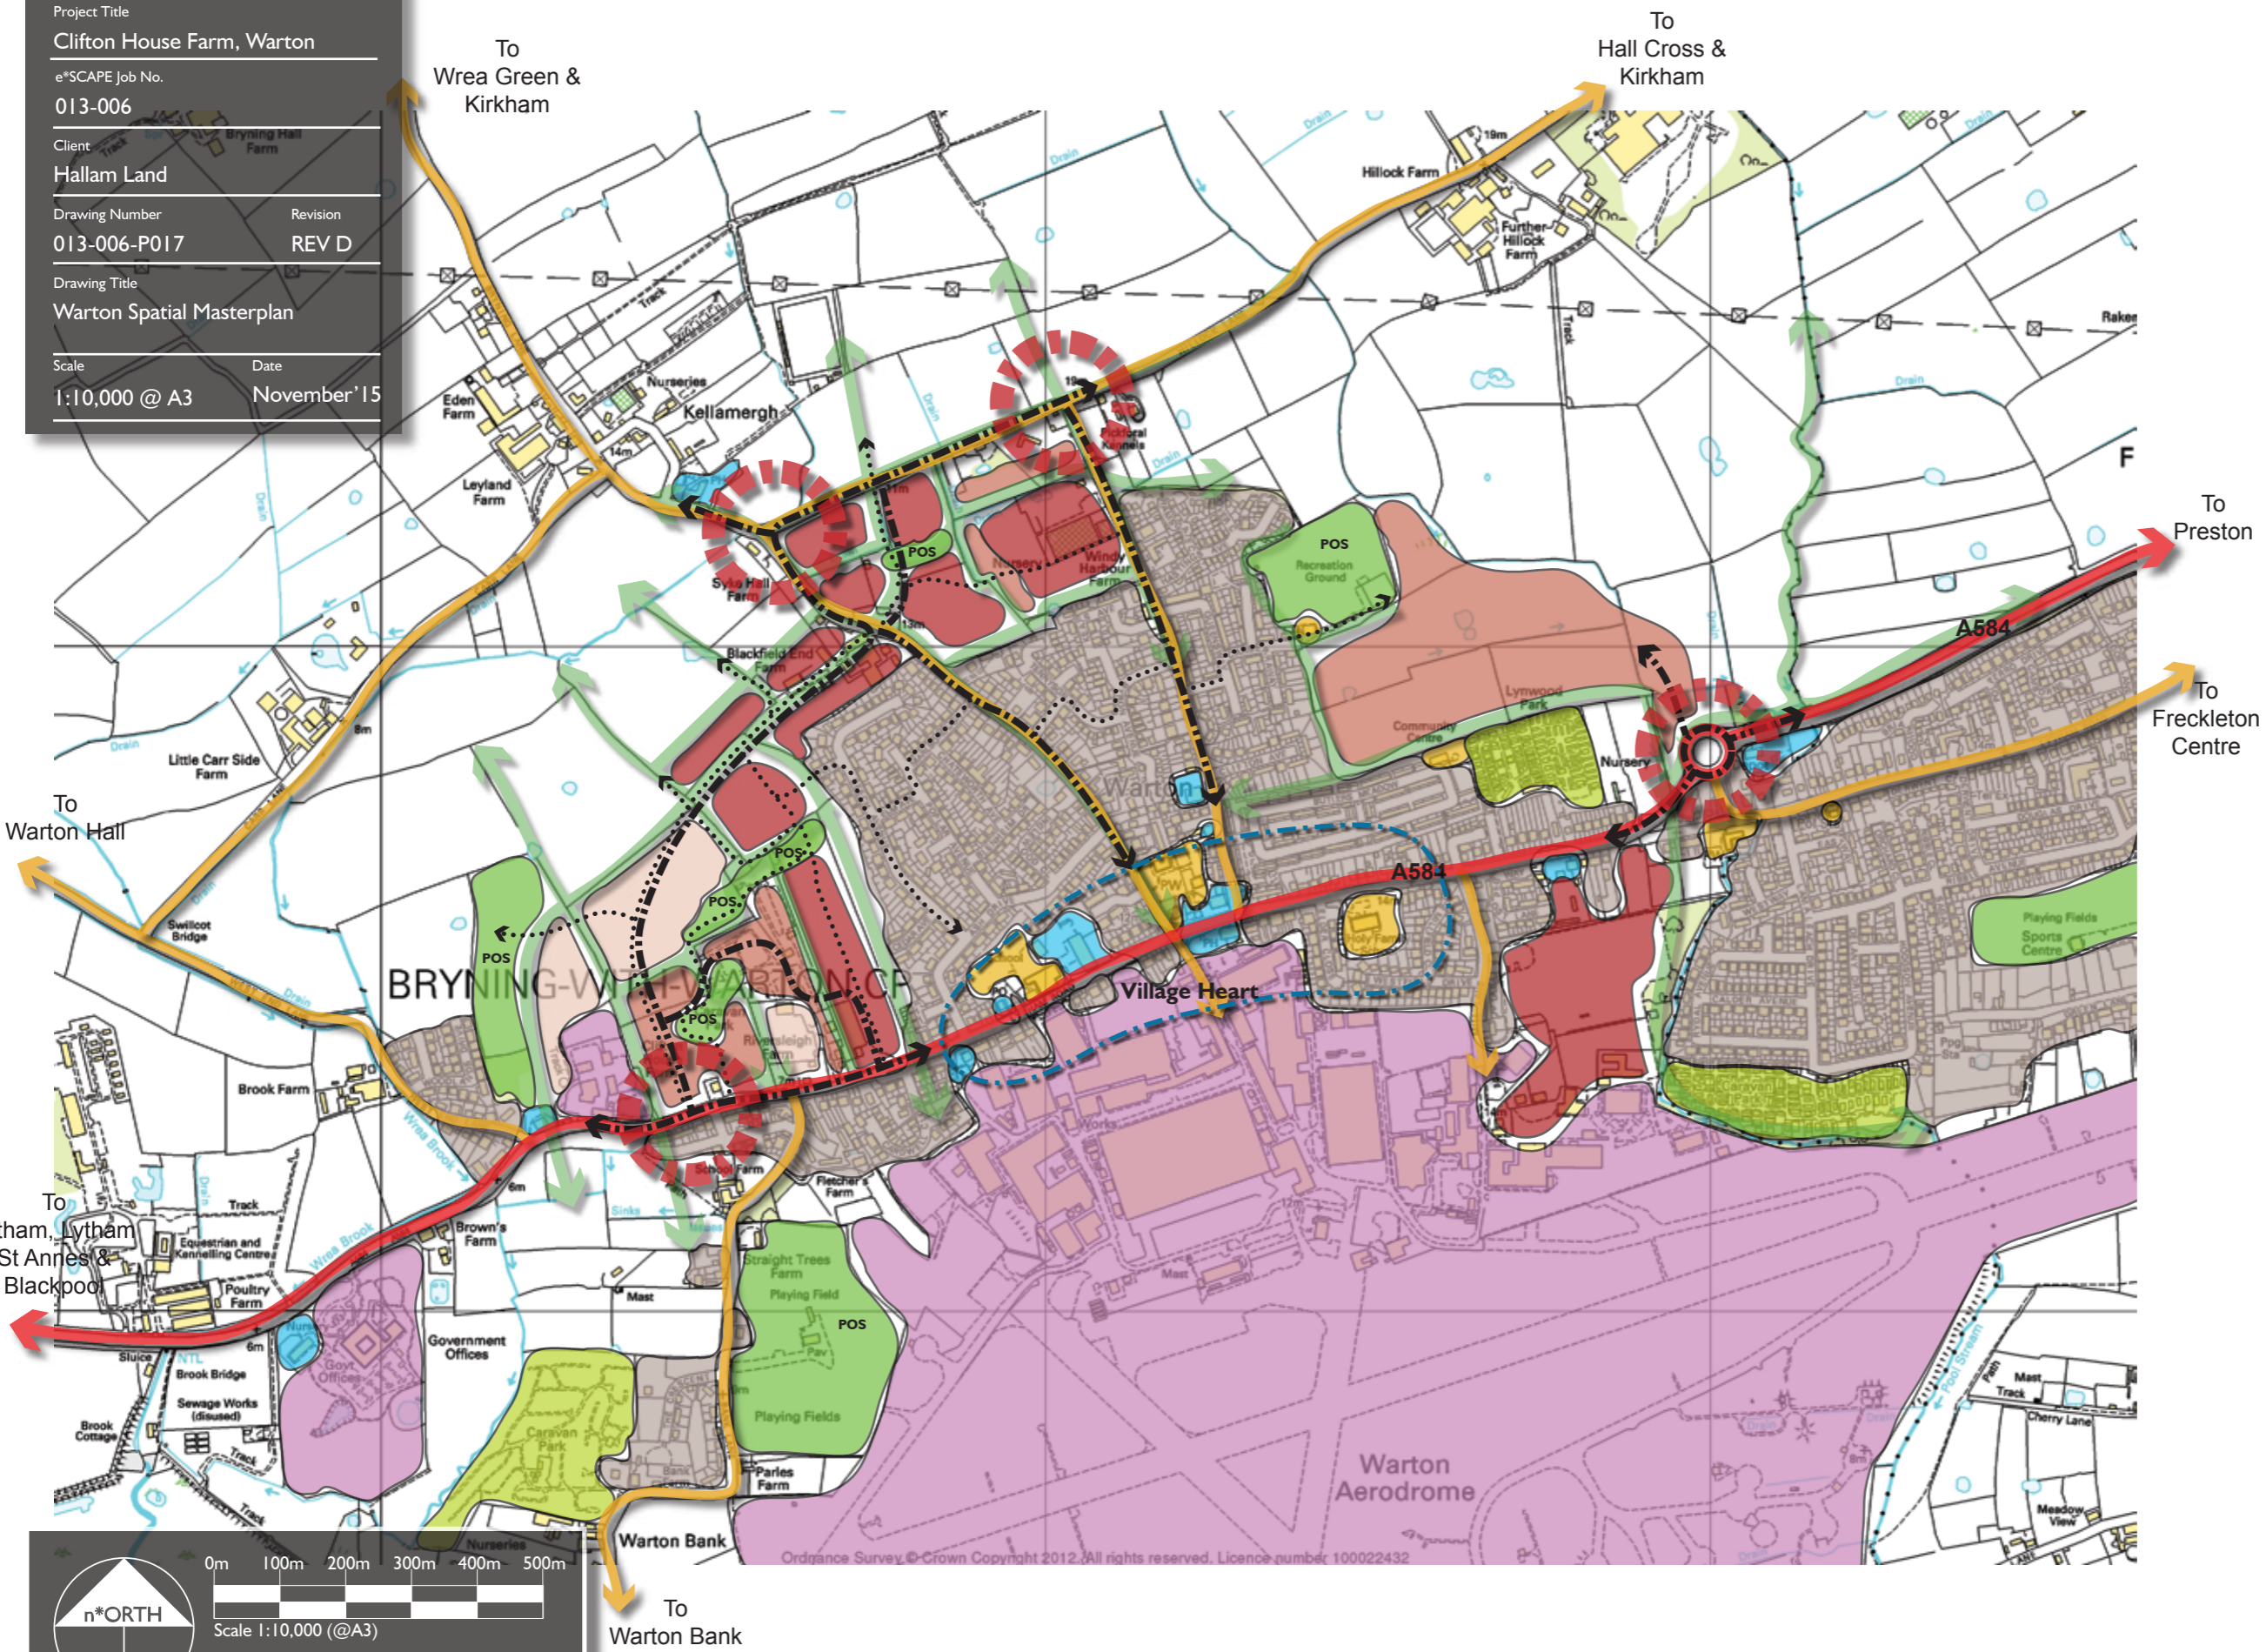

Key

- Development Parcels
- Community Uses
- Employment Uses
- Retail & Services
- Established Residential Areas
- Caravan Parks
- Recreation & Leisure
- Village Heart
- Local Distribution Network
- Strategic Pedestrian/Cycleway Network
- Village Gateways
- Green Infrastructure Network
- Approved/Committed Development
- Currently Proposed Development
- Potential Future Development

0m 100m 200m 300m 400m 500m

Scale 1:10,000 (@A3)

Ordnance Survey © Crown copyright 2015.
All rights reserved. Licence number LIG1024

Ordnance Survey © Crown Copyright 2012. All rights reserved. Licence number 100022432