


DO NOT SCALE DIMENSIONS FROM DRAWING

Revision  
--

DRAWING No. A021/305/L/01


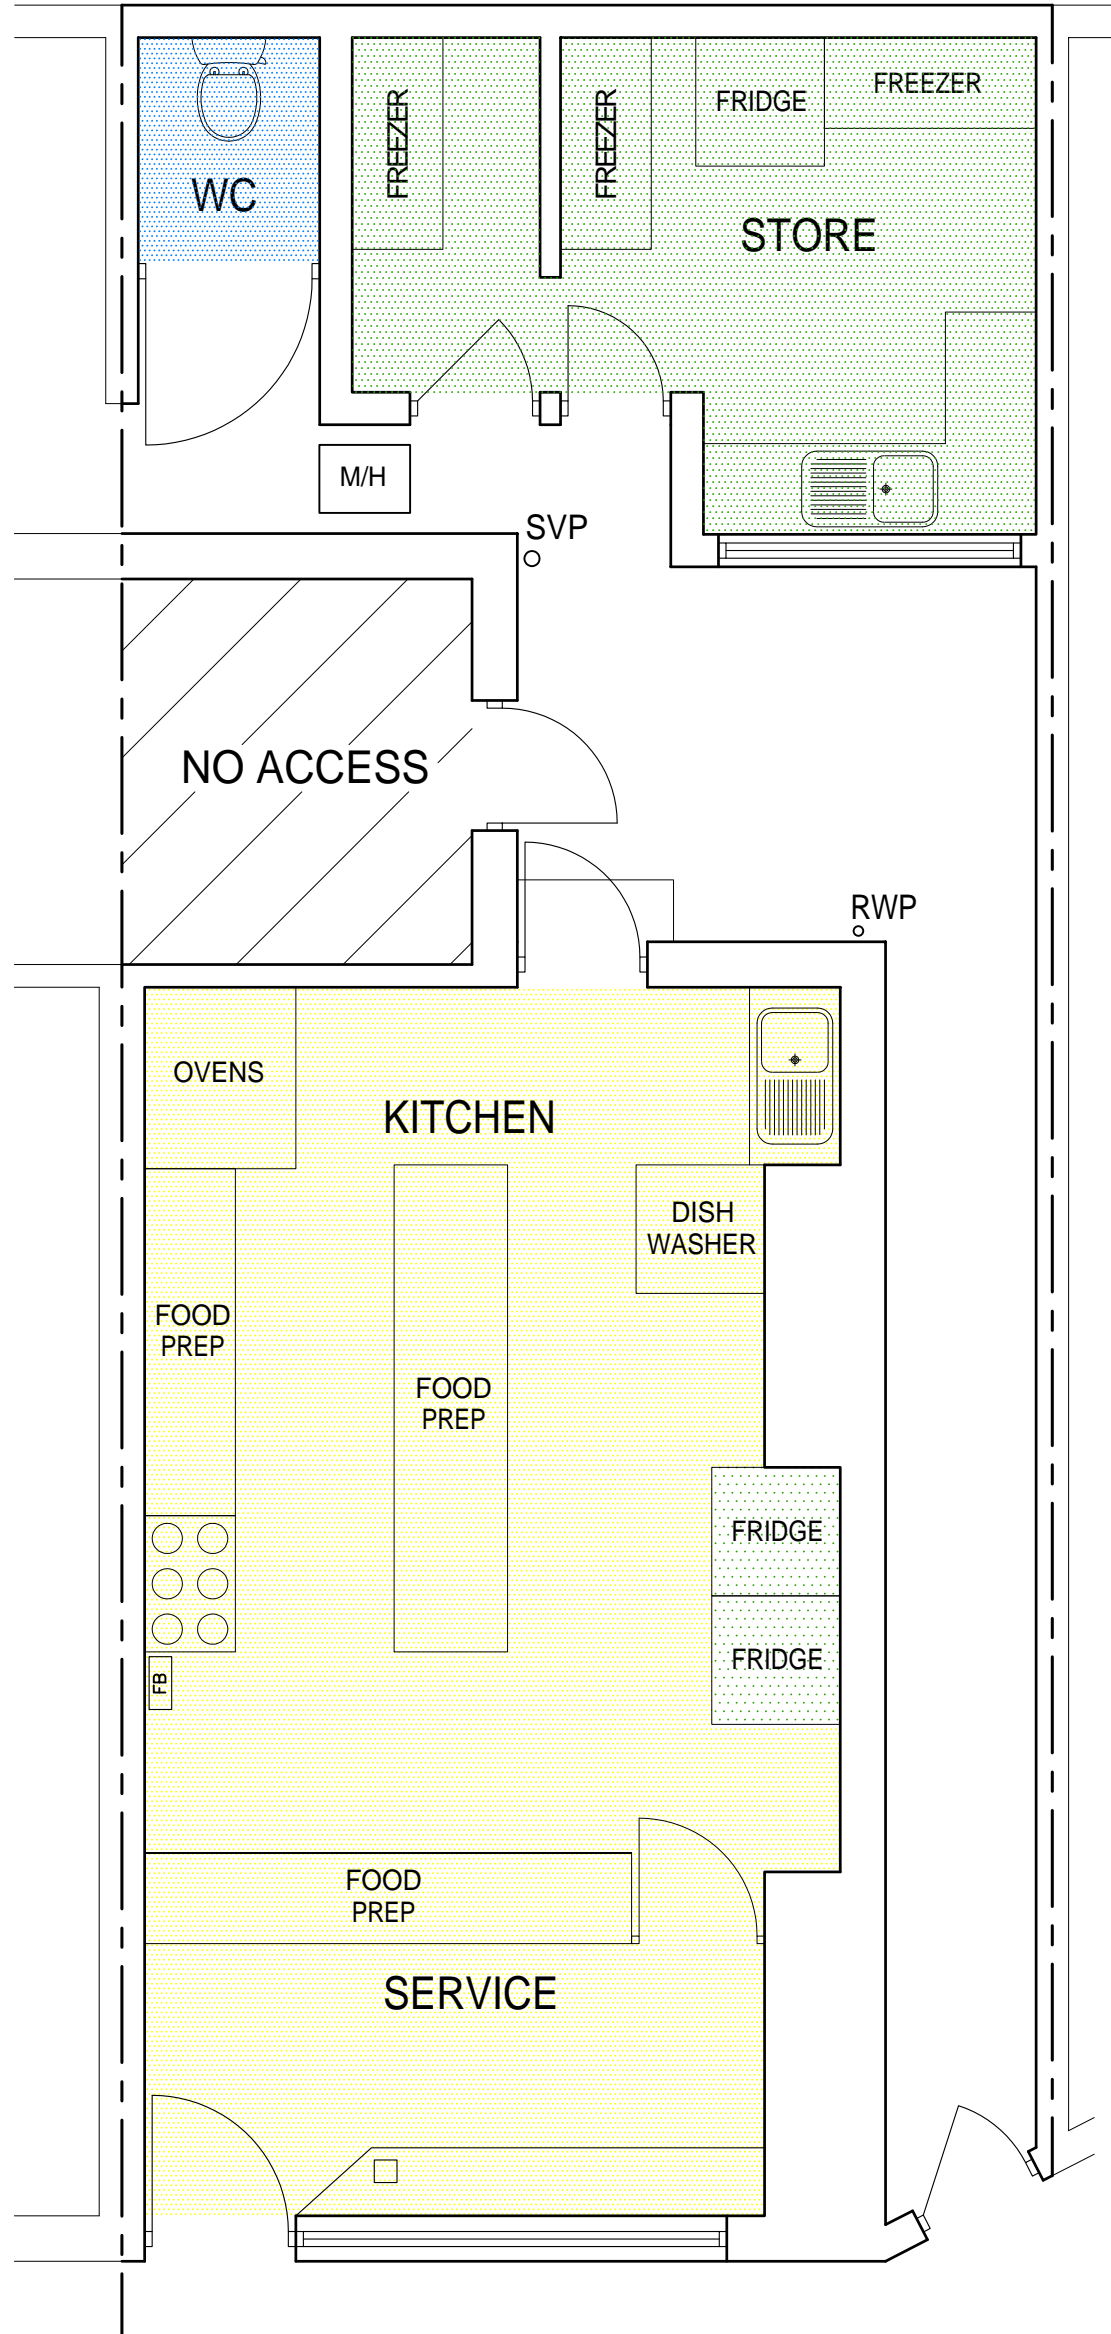


**CONFIGURATION**  
GROUND FLOOR AREA 50m<sup>2</sup>

LAYOUT TO BE APPROVED BY BUILDING CONTROL & LOCAL FIRE OFFICER.

**DRAWING KEY**

- DRY AREA
- BEER / BOTTLE STORE
- BAR / SERVICE / WET AREA
- W/C
- SD DENOTES: BSJ389 INTER LINKED MAINS OPERATED SMOKE ALARM WITH BATTERY BACK UP
- HD INTERLINKED MAINS OPERATED HEAT DETECTOR
- DENOTES FIRE ESCAPE LIGHTING
- EMERGENCY LIGHT
- ⊔ ALARM SIREN
- ⊙ ALARM BREAK POINT
- △ EXTINGUISHER
- FB FIRE BLANKET
- CU CONSUMER UNIT
- CP CONTROL PANEL

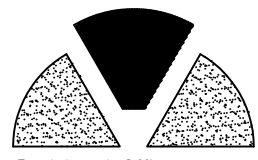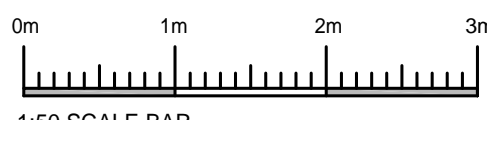

**Keystone Design Associates Ltd.**

Registered Office  
Development House  
261 Church Street  
Blackpool  
FY1 3PB  
Tel. No. 01253 649040  
Fax. No. 01253 752901  
Email : Info@keystonedesign.co.uk

|                 |               |   |                |
|-----------------|---------------|---|----------------|
| PROJECT ADDRESS |               | 104 POULTON STREET<br>KIRKHAM, LANCASHIRE |                |
| CLIENT          | MR CARPENITO  | DRAWING TITLE                             | LICENSING PLAN |
| DRAWN           | LM            | SCALE                                     | 1:50@A3        |
|                 |               | DATE                                      | 11-10-21       |
| DRAWING No.     | A021/305/L/01 |   | REVISION<br>-- |

This document was created with Win2PDF available at <http://www.win2pdf.com>.  
The unregistered version of Win2PDF is for evaluation or non-commercial use only.