


PROPOSED GF LAYOUT - SCALE 1:50 @A1

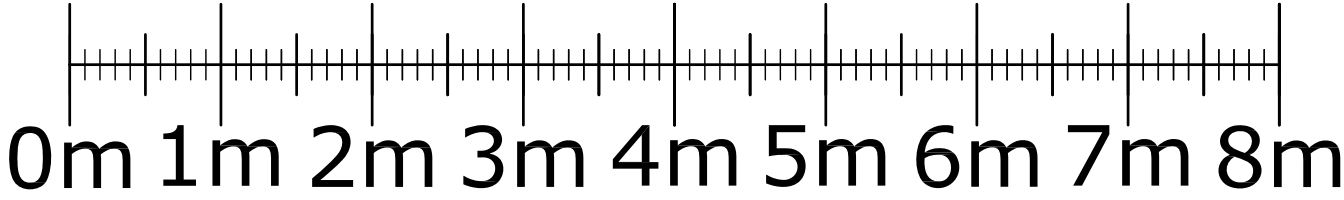

SPATIALIZED

Tel: 01924 252 482  
Email: [studio@spatialized.com](mailto:studio@spatialized.com)  
Web: [www.spatialized.com](http://www.spatialized.com)

1 Navigation Court  
Calder Park  
Wakefield  
WF2 7BJ

LICENCING ISSUE

LICENCING LAYOUT

Address

THE GRAPES  
STATION RD,  
WREA GREEN,  
PRESTON  
PR4 2PH

Date

OCT'23

Revision

A

Drawn

AC

Job No

07-23-1341

Scale

1:50 @A1

Dwg No

L1

Copyright - This drawing & design and all the information contained therein is the sole property of Spatialized Ltd - and reproduction in any form is forbidden unless permission is obtained in writing.  
CONTRACTORS PLEASE NOTE:  
1. Warning: no dimensions are to be scaled from this drawing. All Contractors must visit site and be responsible for taking & checking all dimensions relative to the work. The Designer must be advised of any discrepancies in writing.  
2. Any discrepancies between drawings & specification should be reported to the Designer prior to any work commencing.  
3. All fixtures and fittings should be fitted/installed in line with industry standards and comply with HSE, CDM, CQC and the regulations outlined by any other regulatory body codebook.