


UNIT 9 CLIFTON WALK


THIS DRAWING IS FOR LICENSE PURPOSES ONLY

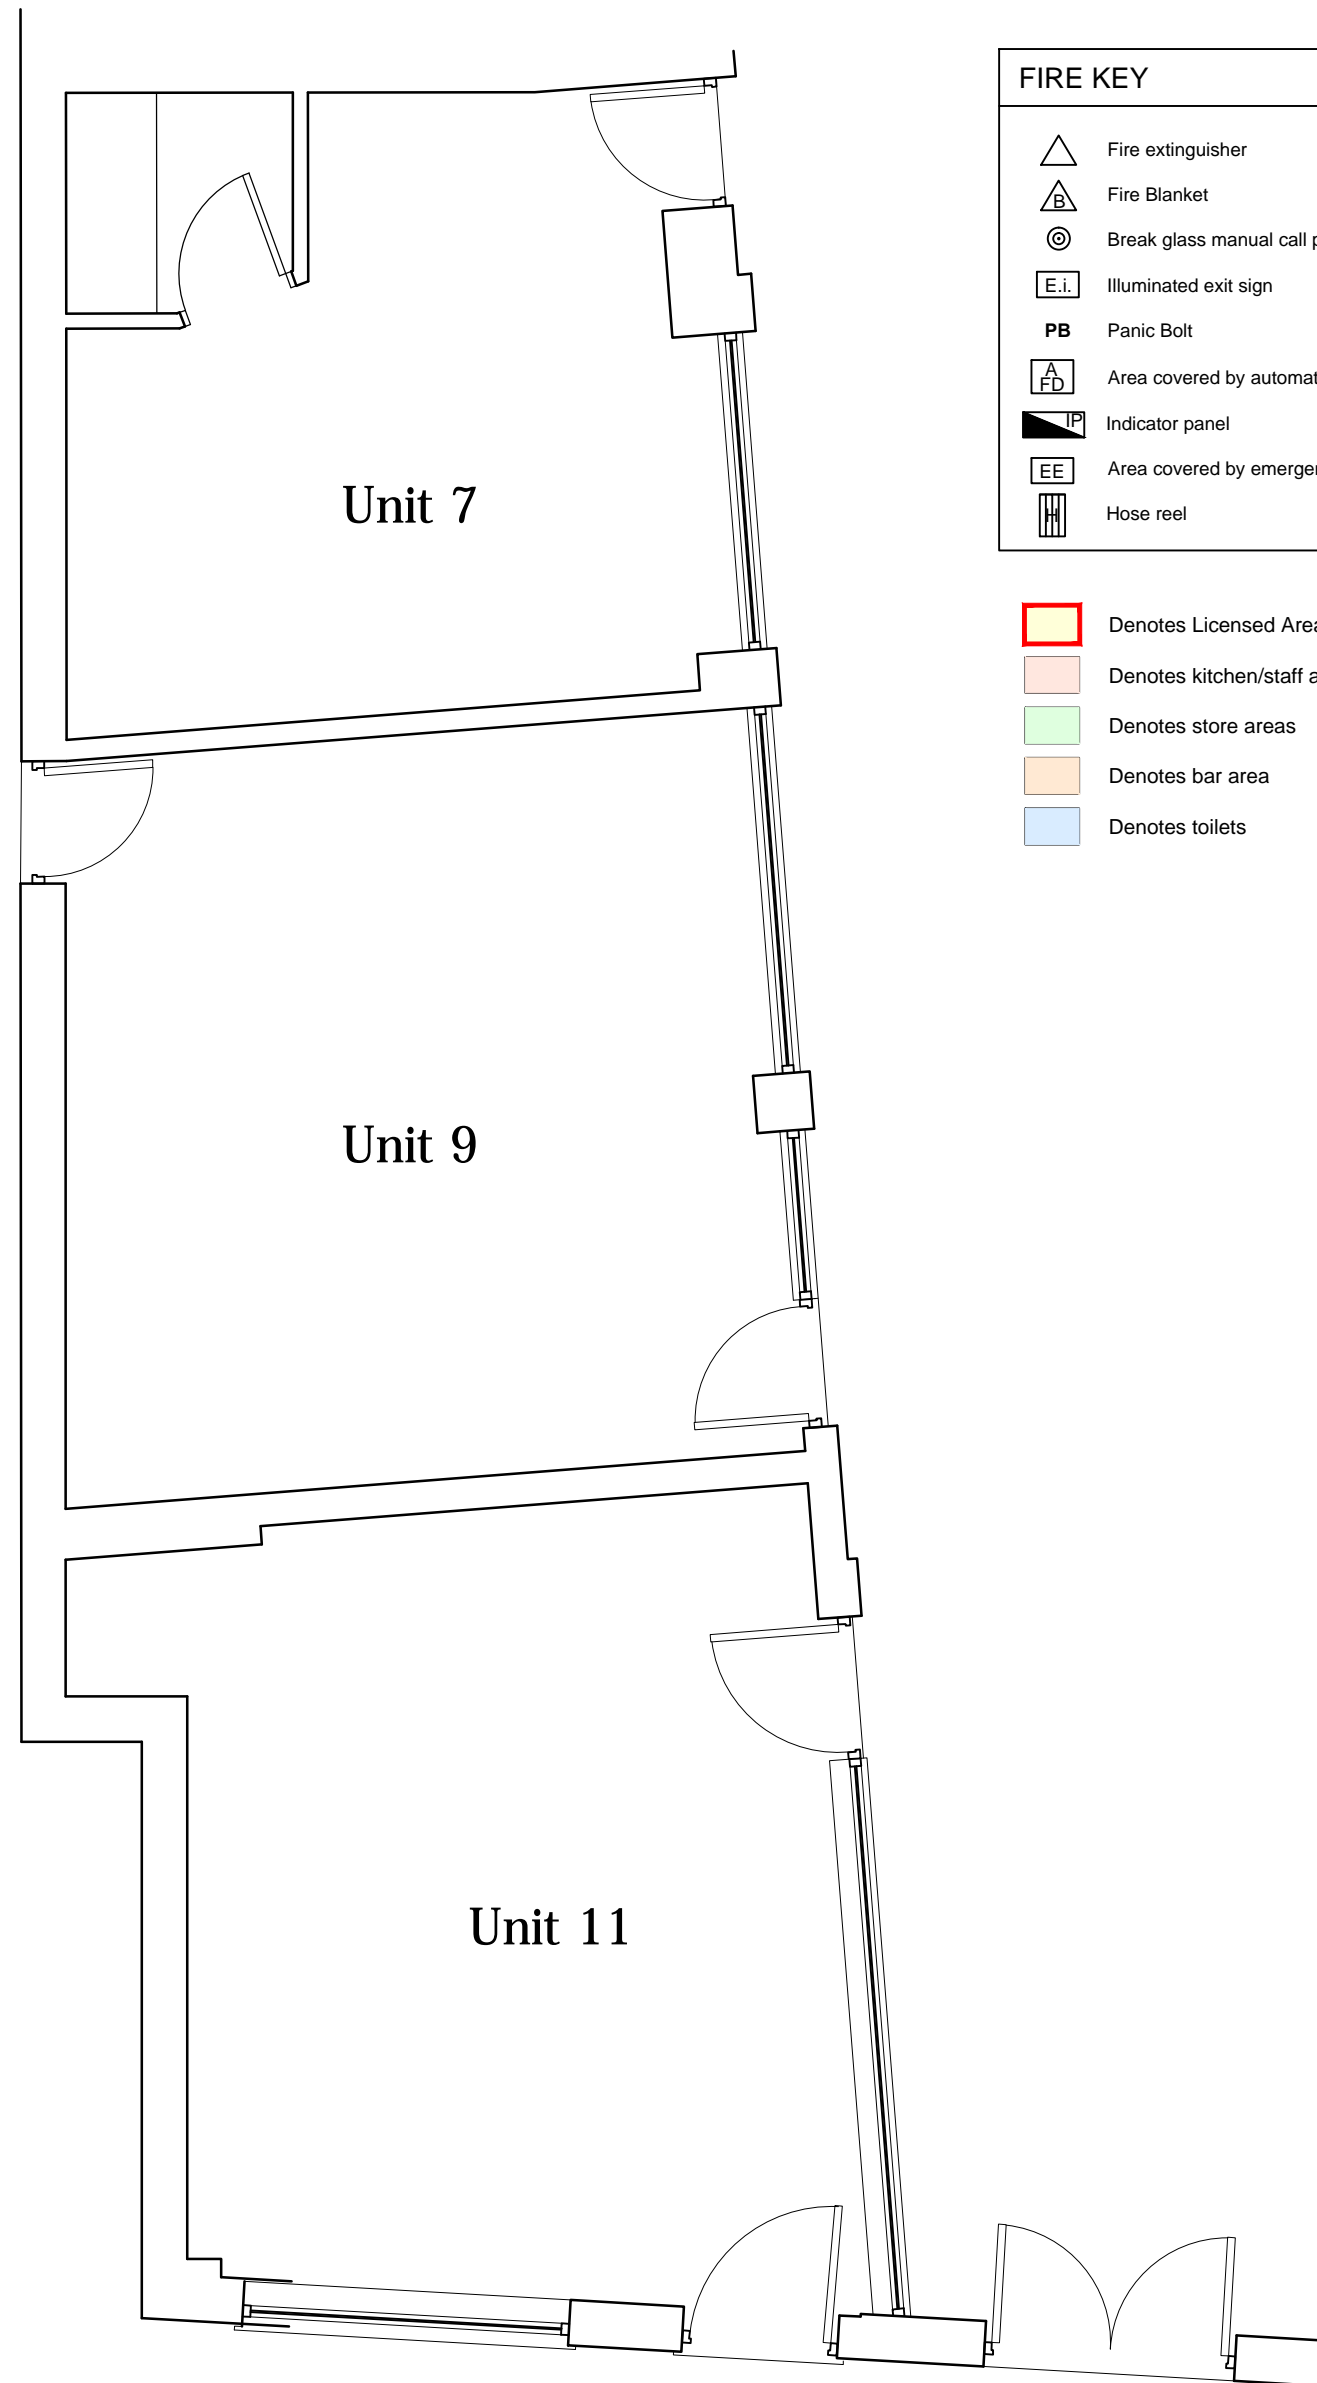


EXISTING FLOOR LAYOUT
Scale 1:50

FIRE KEY	
	Fire extinguisher
	Fire Blanket
	Break glass manual call point
	Illuminated exit sign
	Panic Bolt
	Area covered by automatic fire detection
	Indicator panel
	Area covered by emergency lighting
	Hose reel

- Denotes Licensed Areas
- Denotes kitchen/staff area
- Denotes store areas
- Denotes bar area
- Denotes toilets

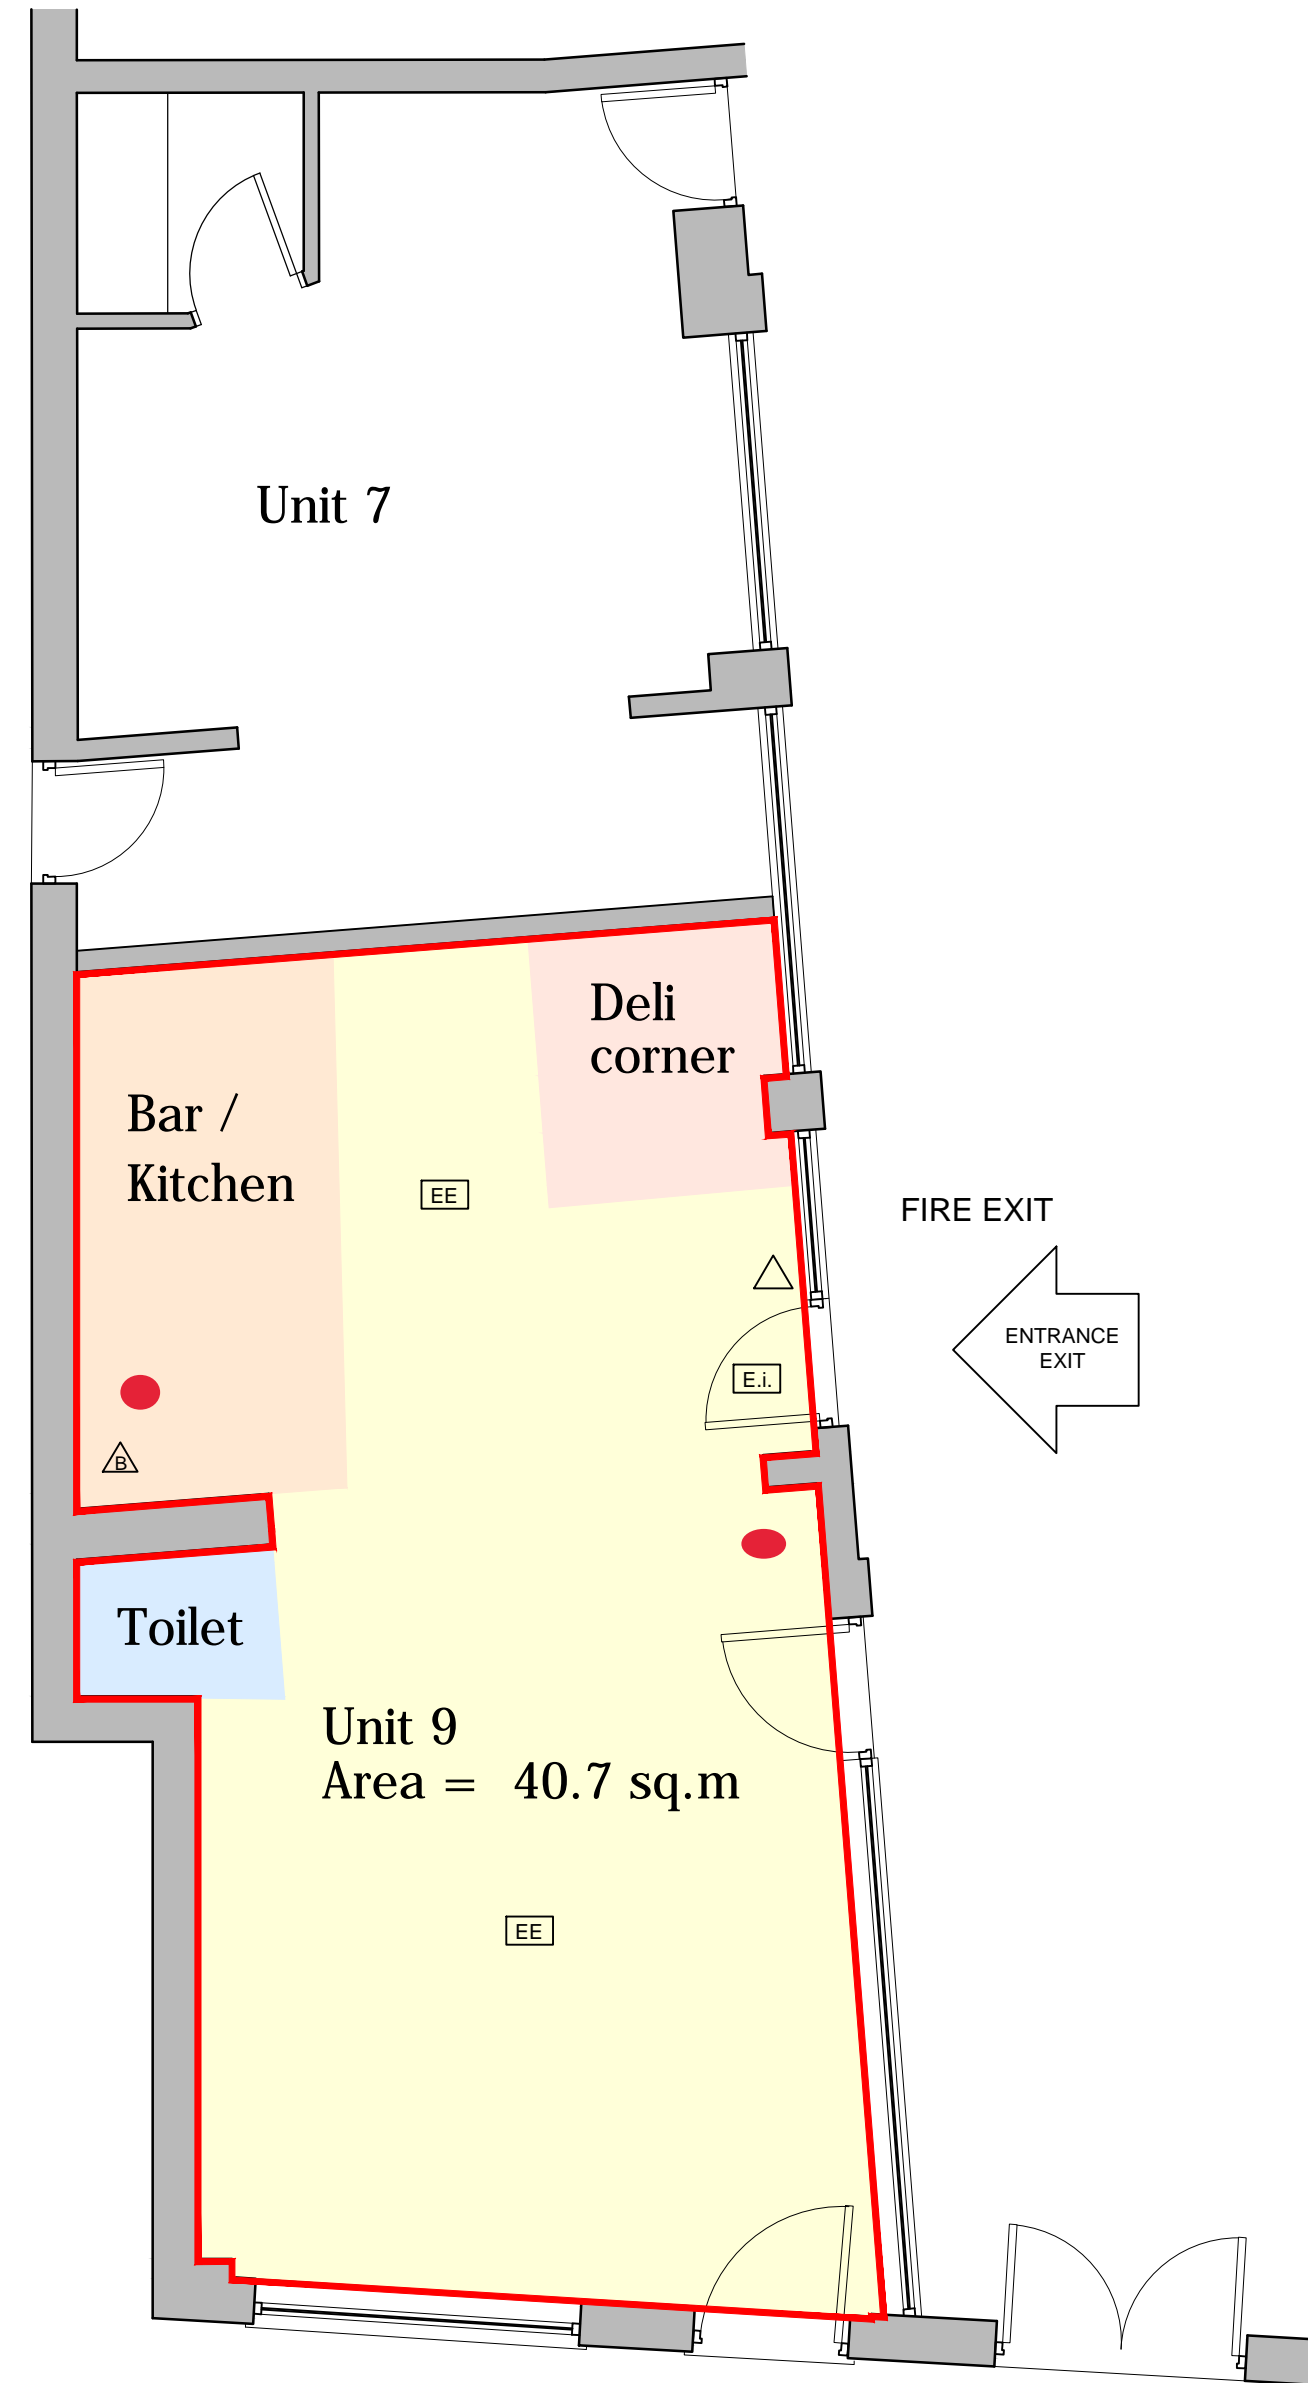

PROPOSED FLOOR LAYOUT
Scale 1:50

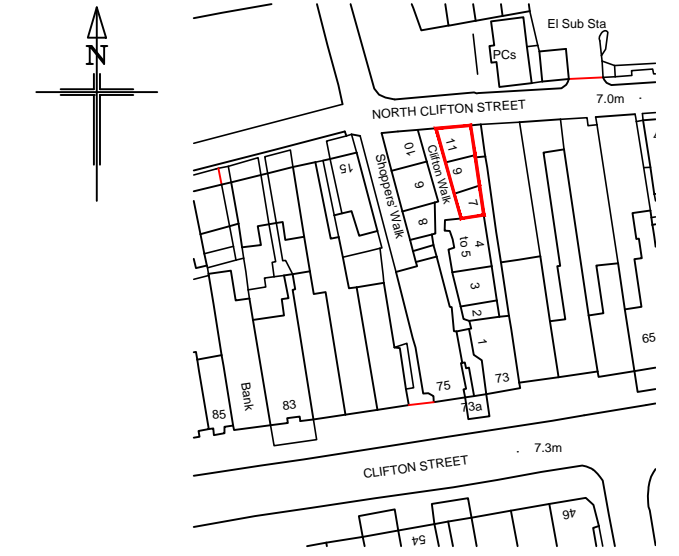

SITE LOCATION PLAN
Scale 1:1250

- AREA FOR LICENSABLE ACTIVITIES
- FIRE EXTINGUISHER

Rev.	Description	Date
A	Client amendments made.	03/04/2024

RS DESIGN CONSULTANCY
River Lodge, Walton Green, Walton Le Dale, Preston, PR5 4JL.
tel : 0780 3011130

Client
MR A SPERANDEO

Project
**UNIT 9
CLIFTON WALK
LYTHAM**

Drawing Title
PROPOSED LICENSE PLAN

Scale 1:50 @ A2 Date MARCH 2024
Dwg No **LP-01** Rev. **A** Job No **22-577**

Drawing Status **LICENSE**