


PROPOSED RELOCATION 1:100@A3

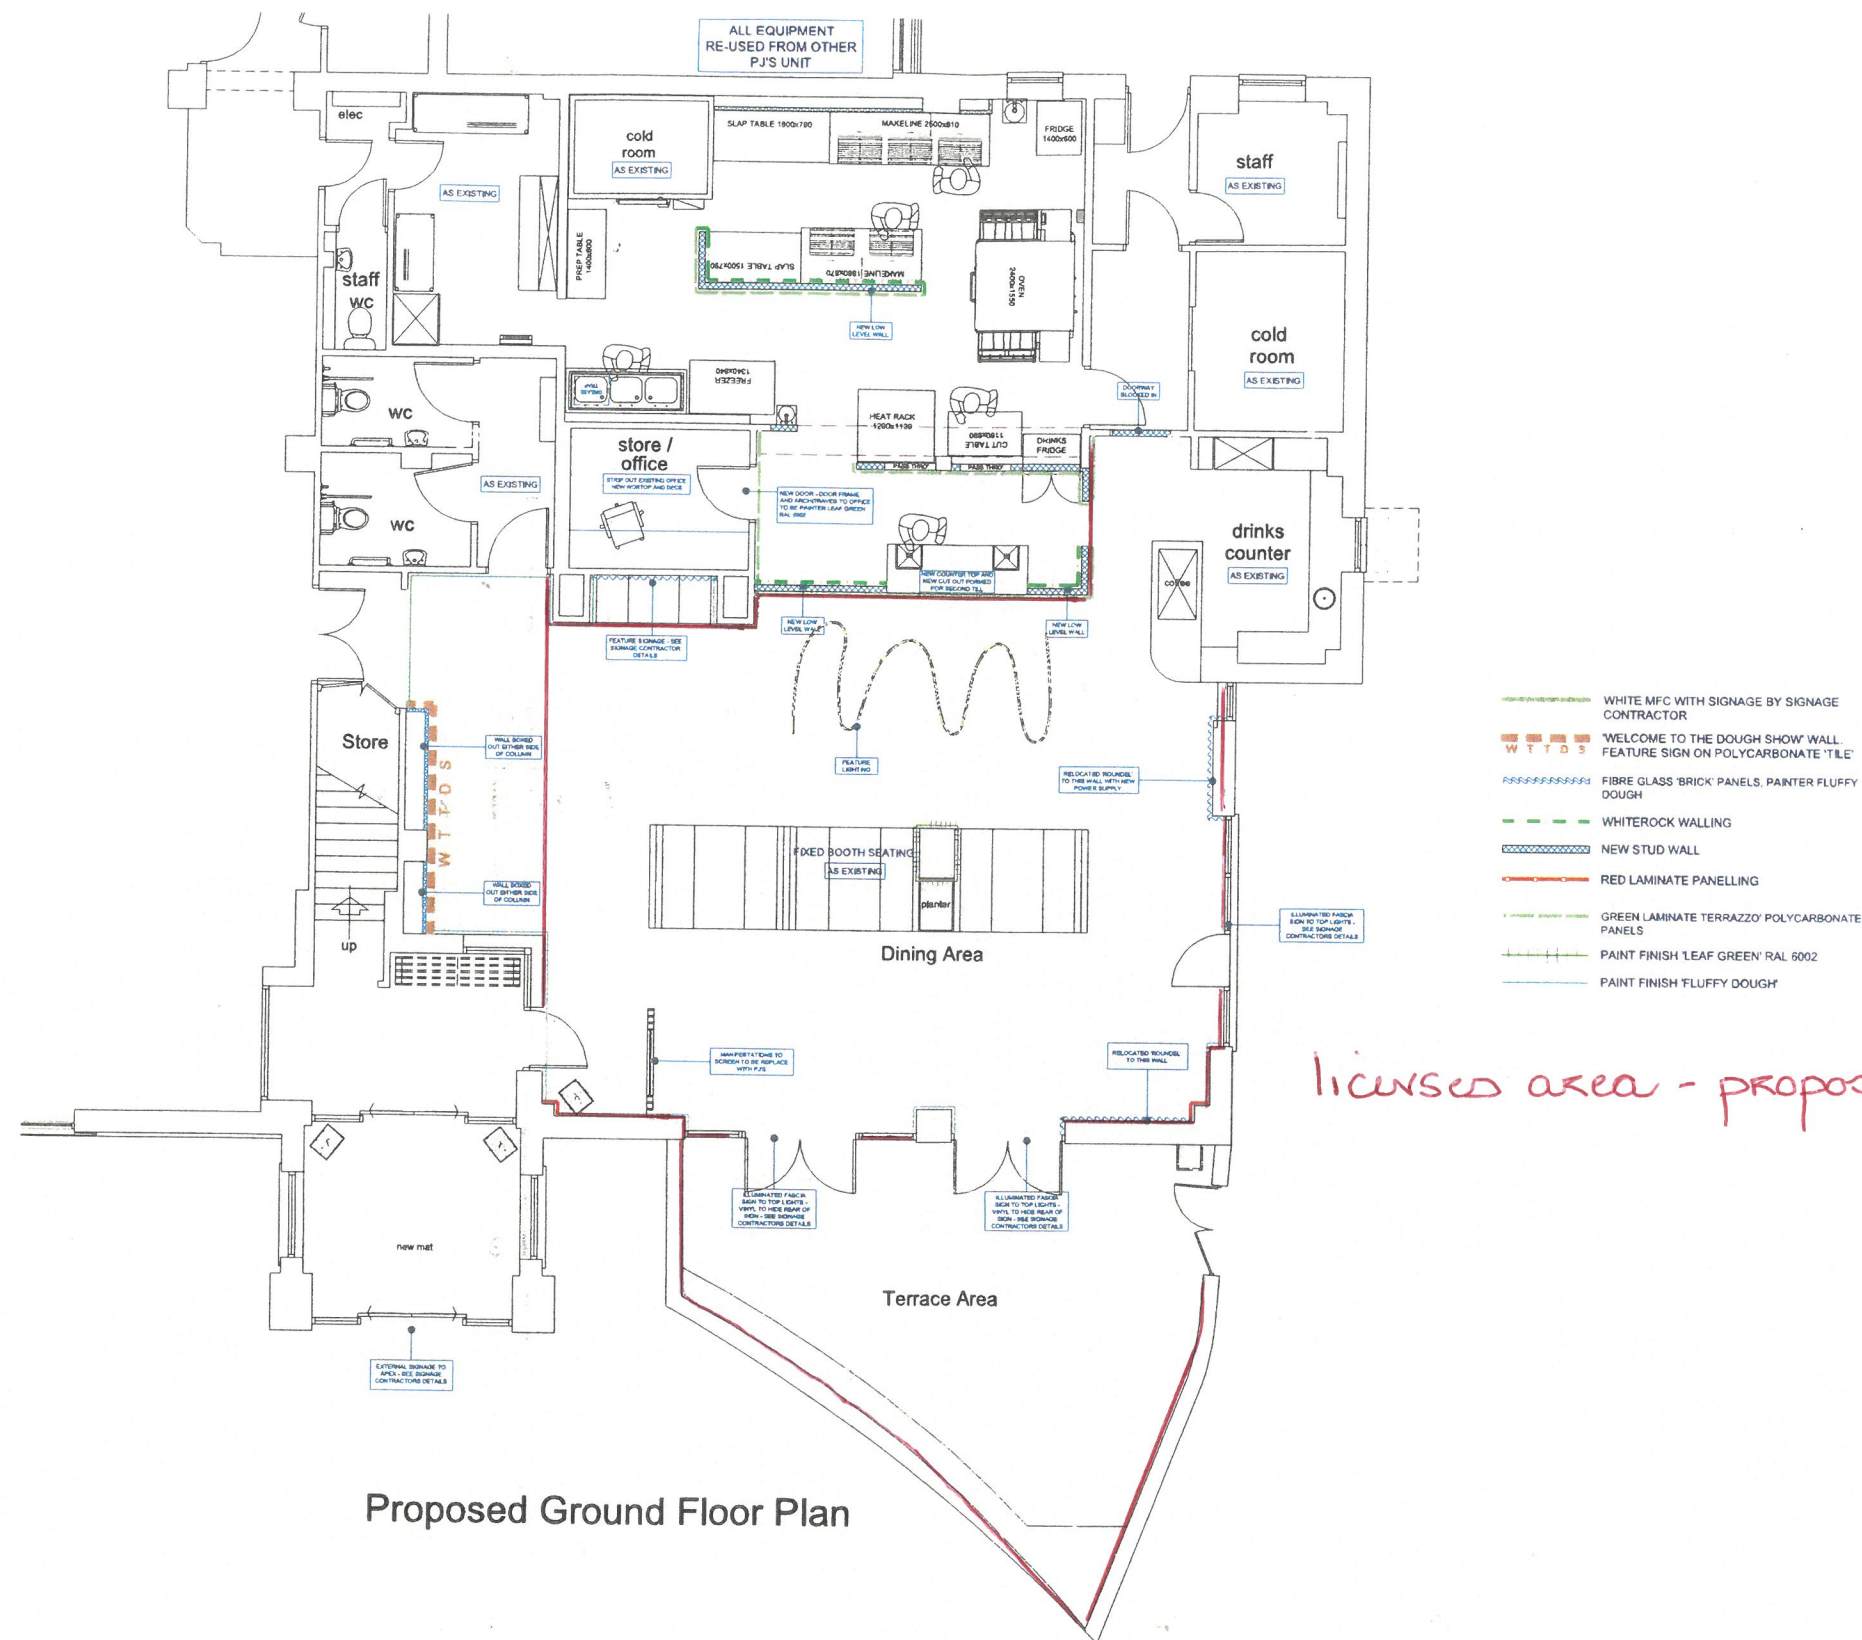

licensed area - proposed.

REV	AMENDMENT	DATE	CHKD
MA DESIGN MARTIN ANTHONY DESIGN LIMITED			
PROJECT RIBBY HALL RELOCATION			
DRAWING TITLE PROPOSED RELOCATION			
SCALE 1:100@A3	DRAWN BY 	CHECKED 	DATE FEB 25
DRAWING NUMBER 21450-10	KEY/REVISION 		