




Chris Sinkinson

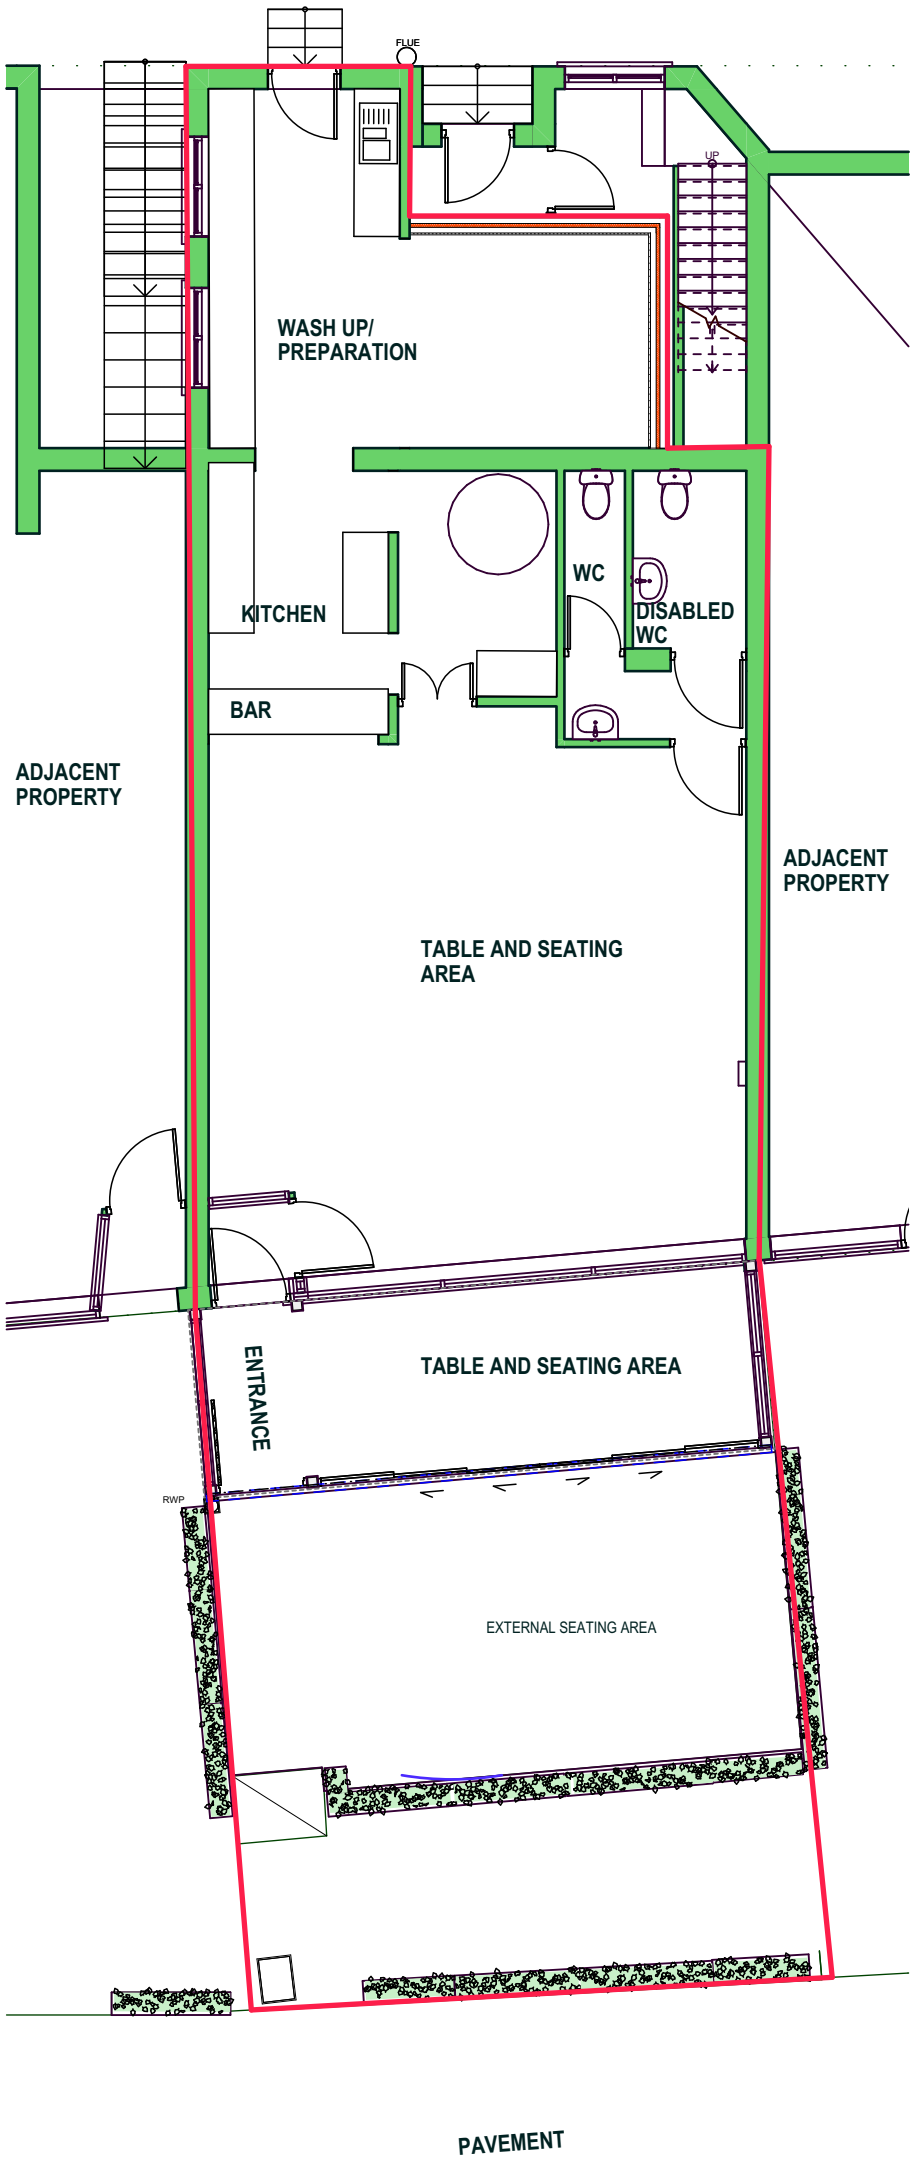

A1

0. Ground Floor LICENSE

1:100

Homeplan Designs

(incorporating Express Plans)

49 East Beach, Lytham, Lancs FY8 5EY
Architectural, Planning, Interior Design, CAD Consultants

A3 Layout sheet

Tel: (01253) 737724
Fax: (01253) 732347
Mobile: 07971 293 182
Email: Chris@homeplan-designs.com
WEB: WWW.homeplan-designs.com



This plan & its specifications are copyright. Permission must be obtained from the above address before
NO dimensions must be scaled from this drawing.

HP

HP

JOB
SOLITO POSTO RESTAURANT
PROPOSED FRONT CANOPY ENCLOSURE
EXTENSION AND USE OF FORECOURT WITH
SCREENING
LICENSE MINOR VARIATION

SITE
SOLITO POSTO 64 PRESTON ROAD LYTHAM
FY8 5AE

CLIENT
RO.GI LTD (SOLITO POSTO)

DRAWING TITLE
LICENSE MINOR VARIATION
LICENSING PLAN

SCALE

1:100

DRAWING No

HP 3170 BR / 25 / 07.5

DATE

NOV 25

REV