


- Notes:
1. All dimensions in millimetres unless otherwise stated
 2. All levels to Ordnance Datum Newlyn

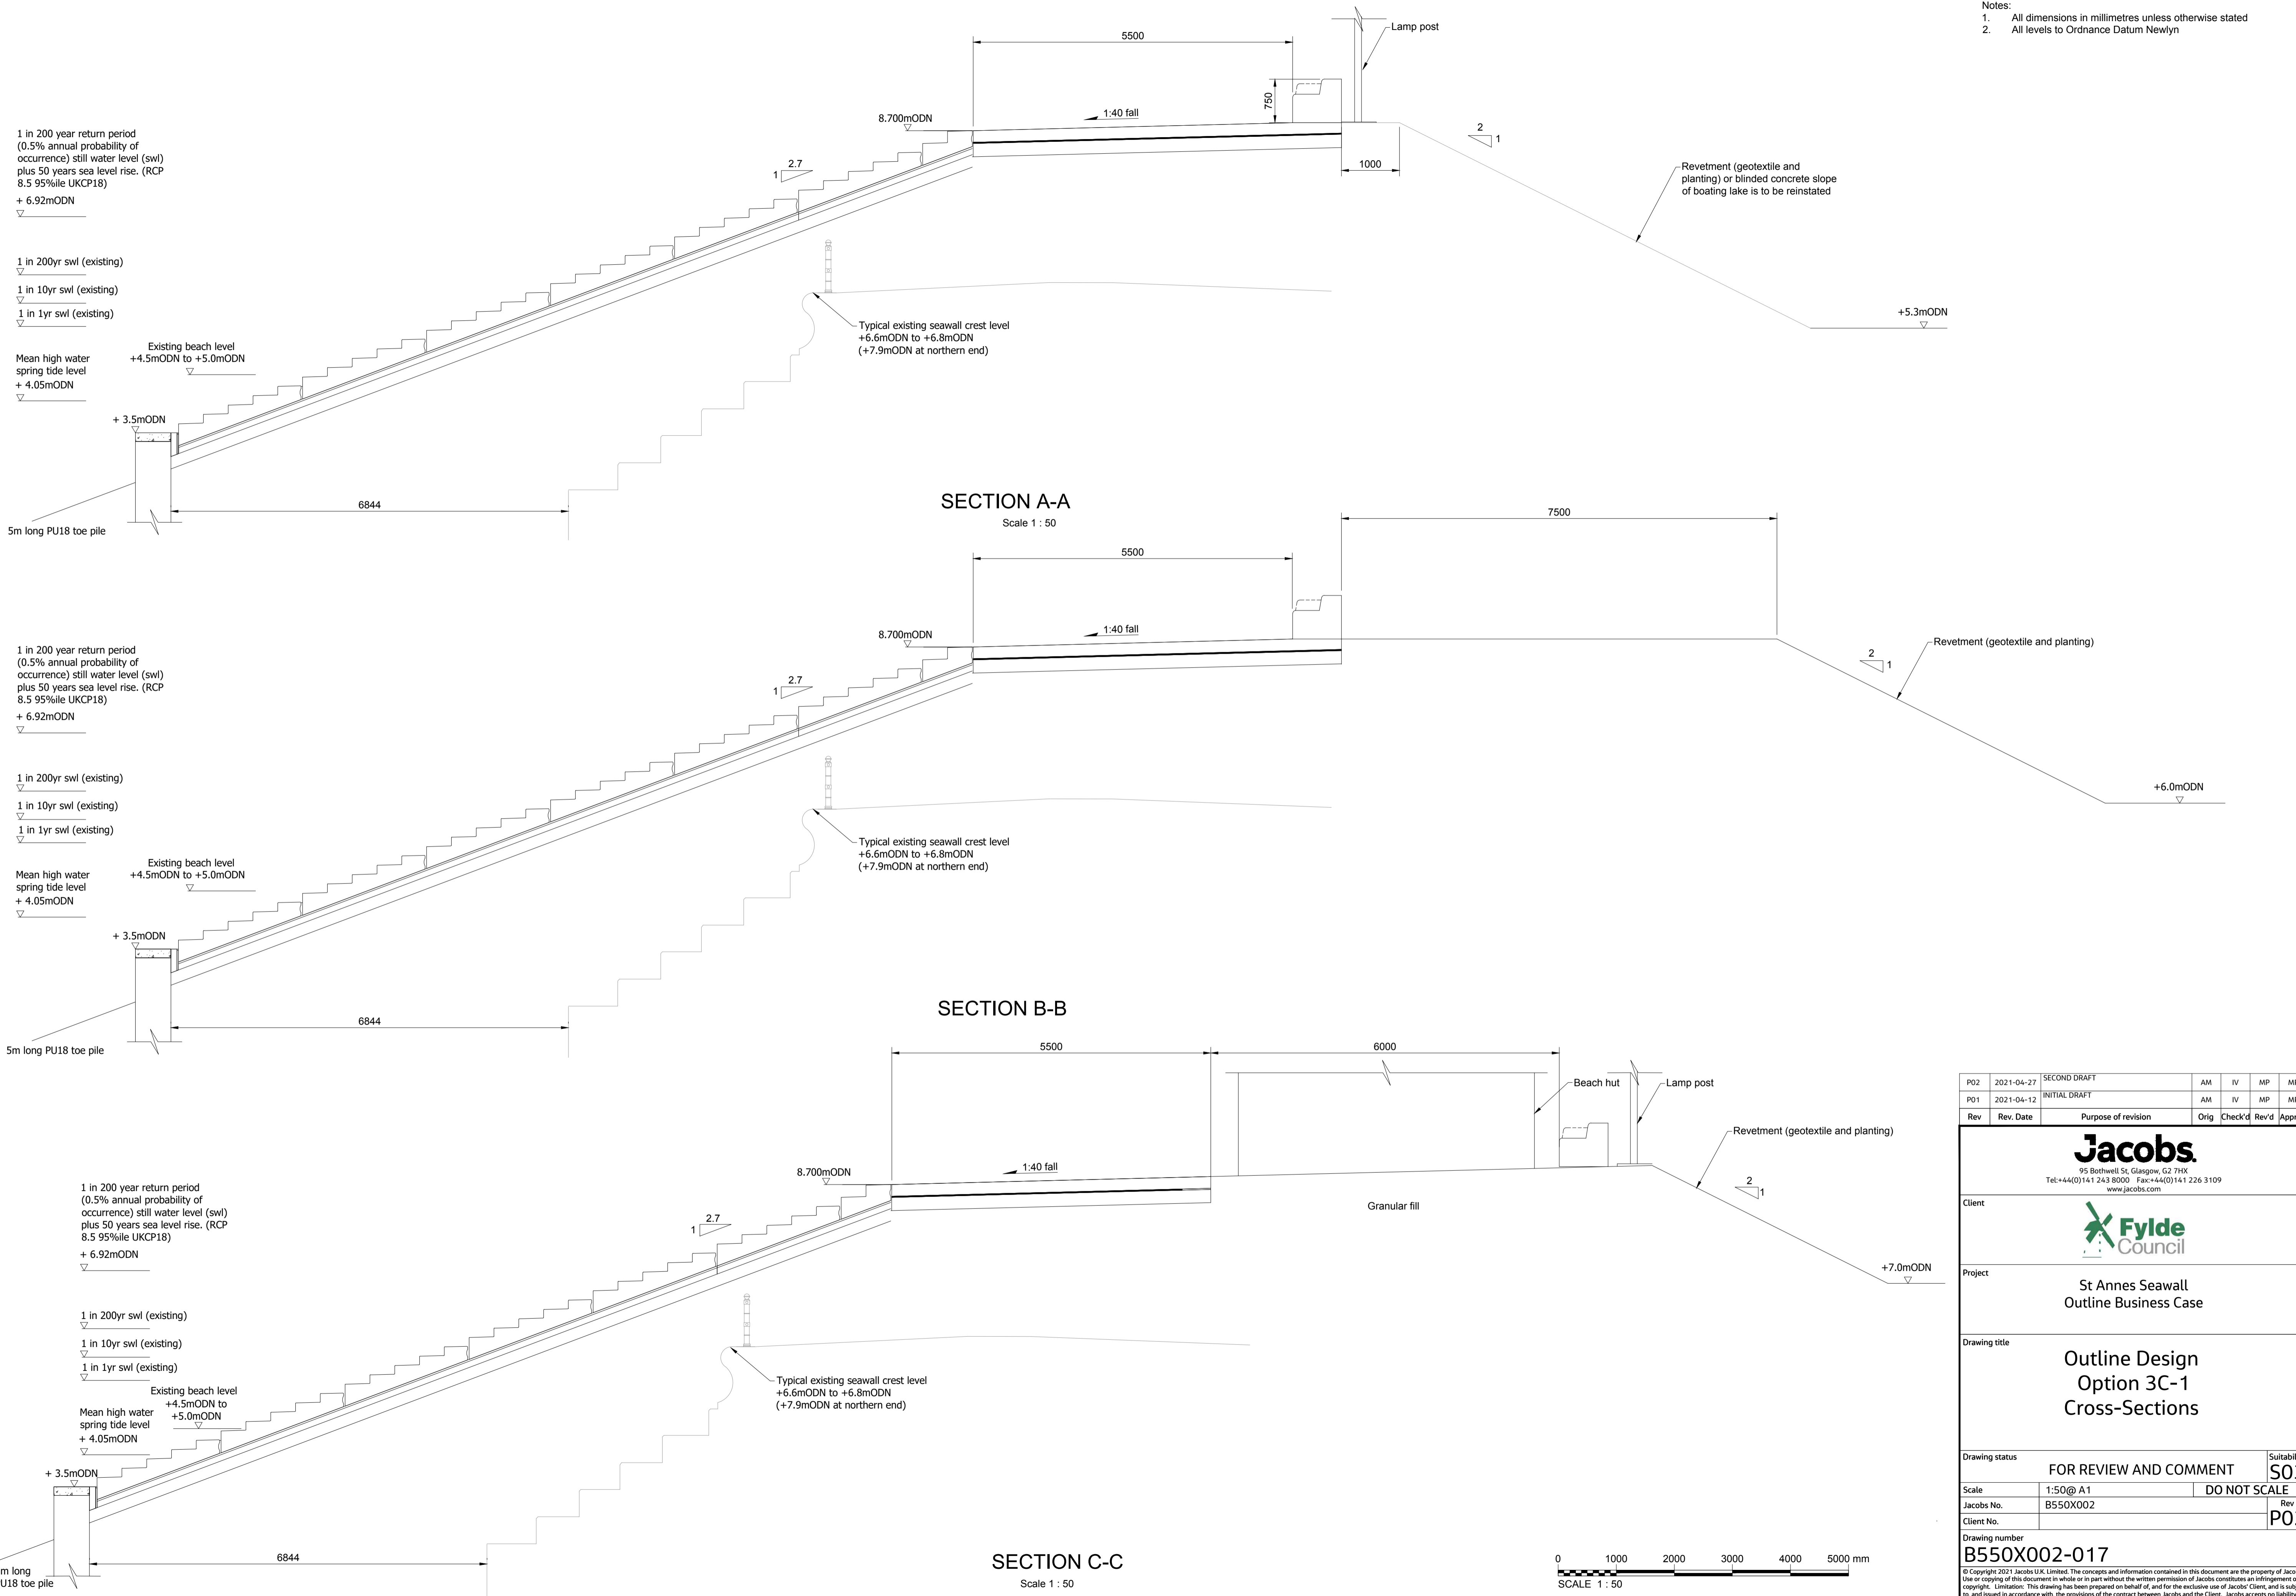

I:\msfp02\Maritime\PROJECTS\Coastal\St Annes Seawall OBC\Drawings\B550X002-017 - Option 3C-1 - Cross Sections.dwg - 27/04/2021 09:19:03 - A1Frame - MidwinterAU

PO2	2021-04-27	SECOND DRAFT	AM	IV	MP	MP
PO1	2021-04-12	INITIAL DRAFT	AM	IV	MP	MP
Rev	Rev. Date	Purpose of revision	Orig	Check'd	Rev'd	Appr'd
 95 Bothwell St, Glasgow, G2 7HX Tel:+44(0)141 243 8000 Fax:+44(0)141 226 3109 www.jacobs.com						
Client			 Fylde Council			
Project			St Annes Seawall Outline Business Case			
Drawing title			Outline Design Option 3C-1 Cross-Sections			
Drawing status			FOR REVIEW AND COMMENT			Suitability
						S03
Scale			1:50@ A1		DO NOT SCALE	
Jacobs No.			B550X002		Rev	
Client No.					P02	
Drawing number			B550X002-017			
<small>© Copyright 2021 Jacobs U.K. Limited. The concepts and information contained in this document are the property of Jacobs. Use or copying of this document in whole or in part without the written permission of Jacobs constitutes an infringement of copyright. Limitation: This drawing has been prepared on behalf of, and for the exclusive use of Jacobs' Client, and is subject to, and issued in accordance with, the provisions of the contract between Jacobs and the Client. Jacobs accepts no liability or responsibility whatsoever for or in respect of, any use of, or reliance upon, this drawing by any third party.</small>						

