


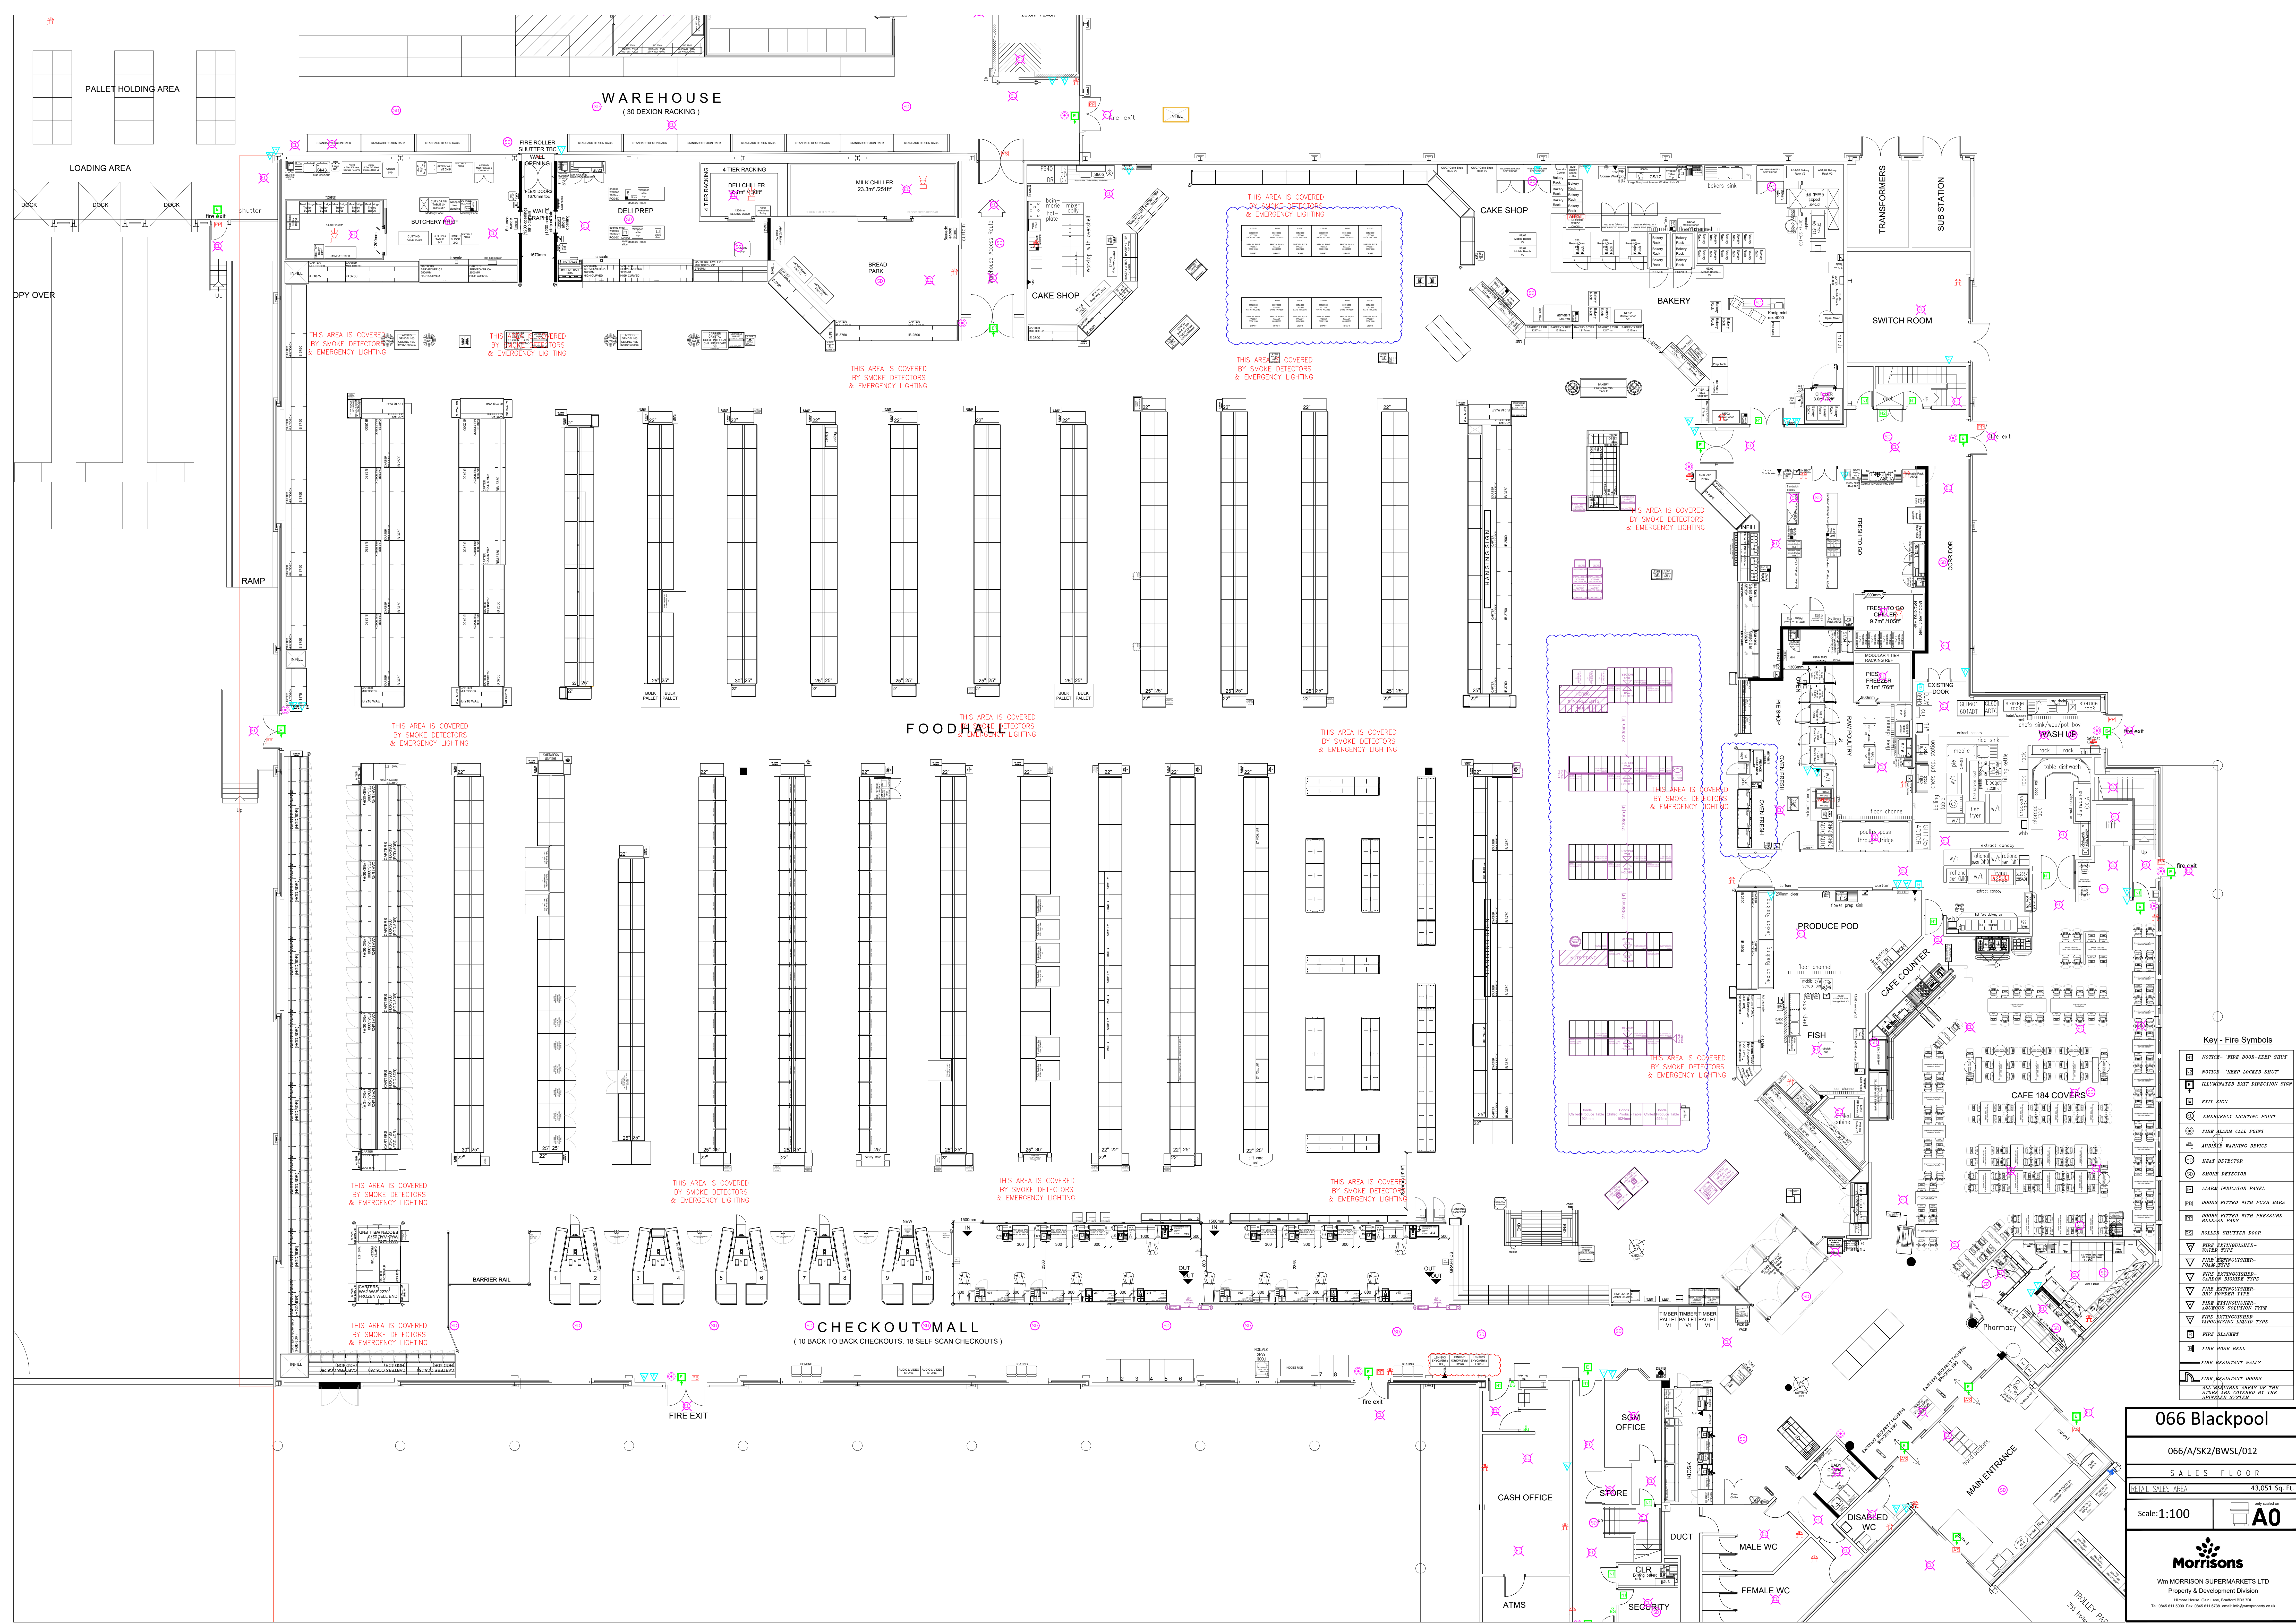

Key - Fire Symbols	
	NOTICE - "FIRE DOOR-KEEP SHUT"
	NOTICE - "KEEP LOCKED SHUT"
	ILLUMINATED EXIT DIRECTION SIGN
	EXIT SIGN
	EMERGENCY LIGHTING POINT
	FIRE ALARM CALL POINT
	AUDIBLE WARNING DEVICE
	HEAT DETECTOR
	SMOKE DETECTOR
	ALARM INDICATOR PANEL
	DOORS FITTED WITH PUSH BARS
	DOORS FITTED WITH PRESSURE RELEASE PADS
	ROLLER SHUTTER DOOR
	FIRE EXTINGUISHER- WATER TYPE
	FIRE EXTINGUISHER- CARBON DIOXIDE TYPE
	FIRE EXTINGUISHER- DRY POWDER TYPE
	FIRE BLANKET
	FIRE HOSE REEL
	FIRE RESISTANT WALLS
	FIRE RESISTANT DOORS

066 Blackpool

066/A/SK2/BWSL/012

SALES FLOOR

066 SALES AREA43,051 Sq. Ft.

Scale: 1:100

Wm MORRISON SUPERMARKETS LTD
Property & Development Division
