


Units 2 and 3, Yum Yum's Café

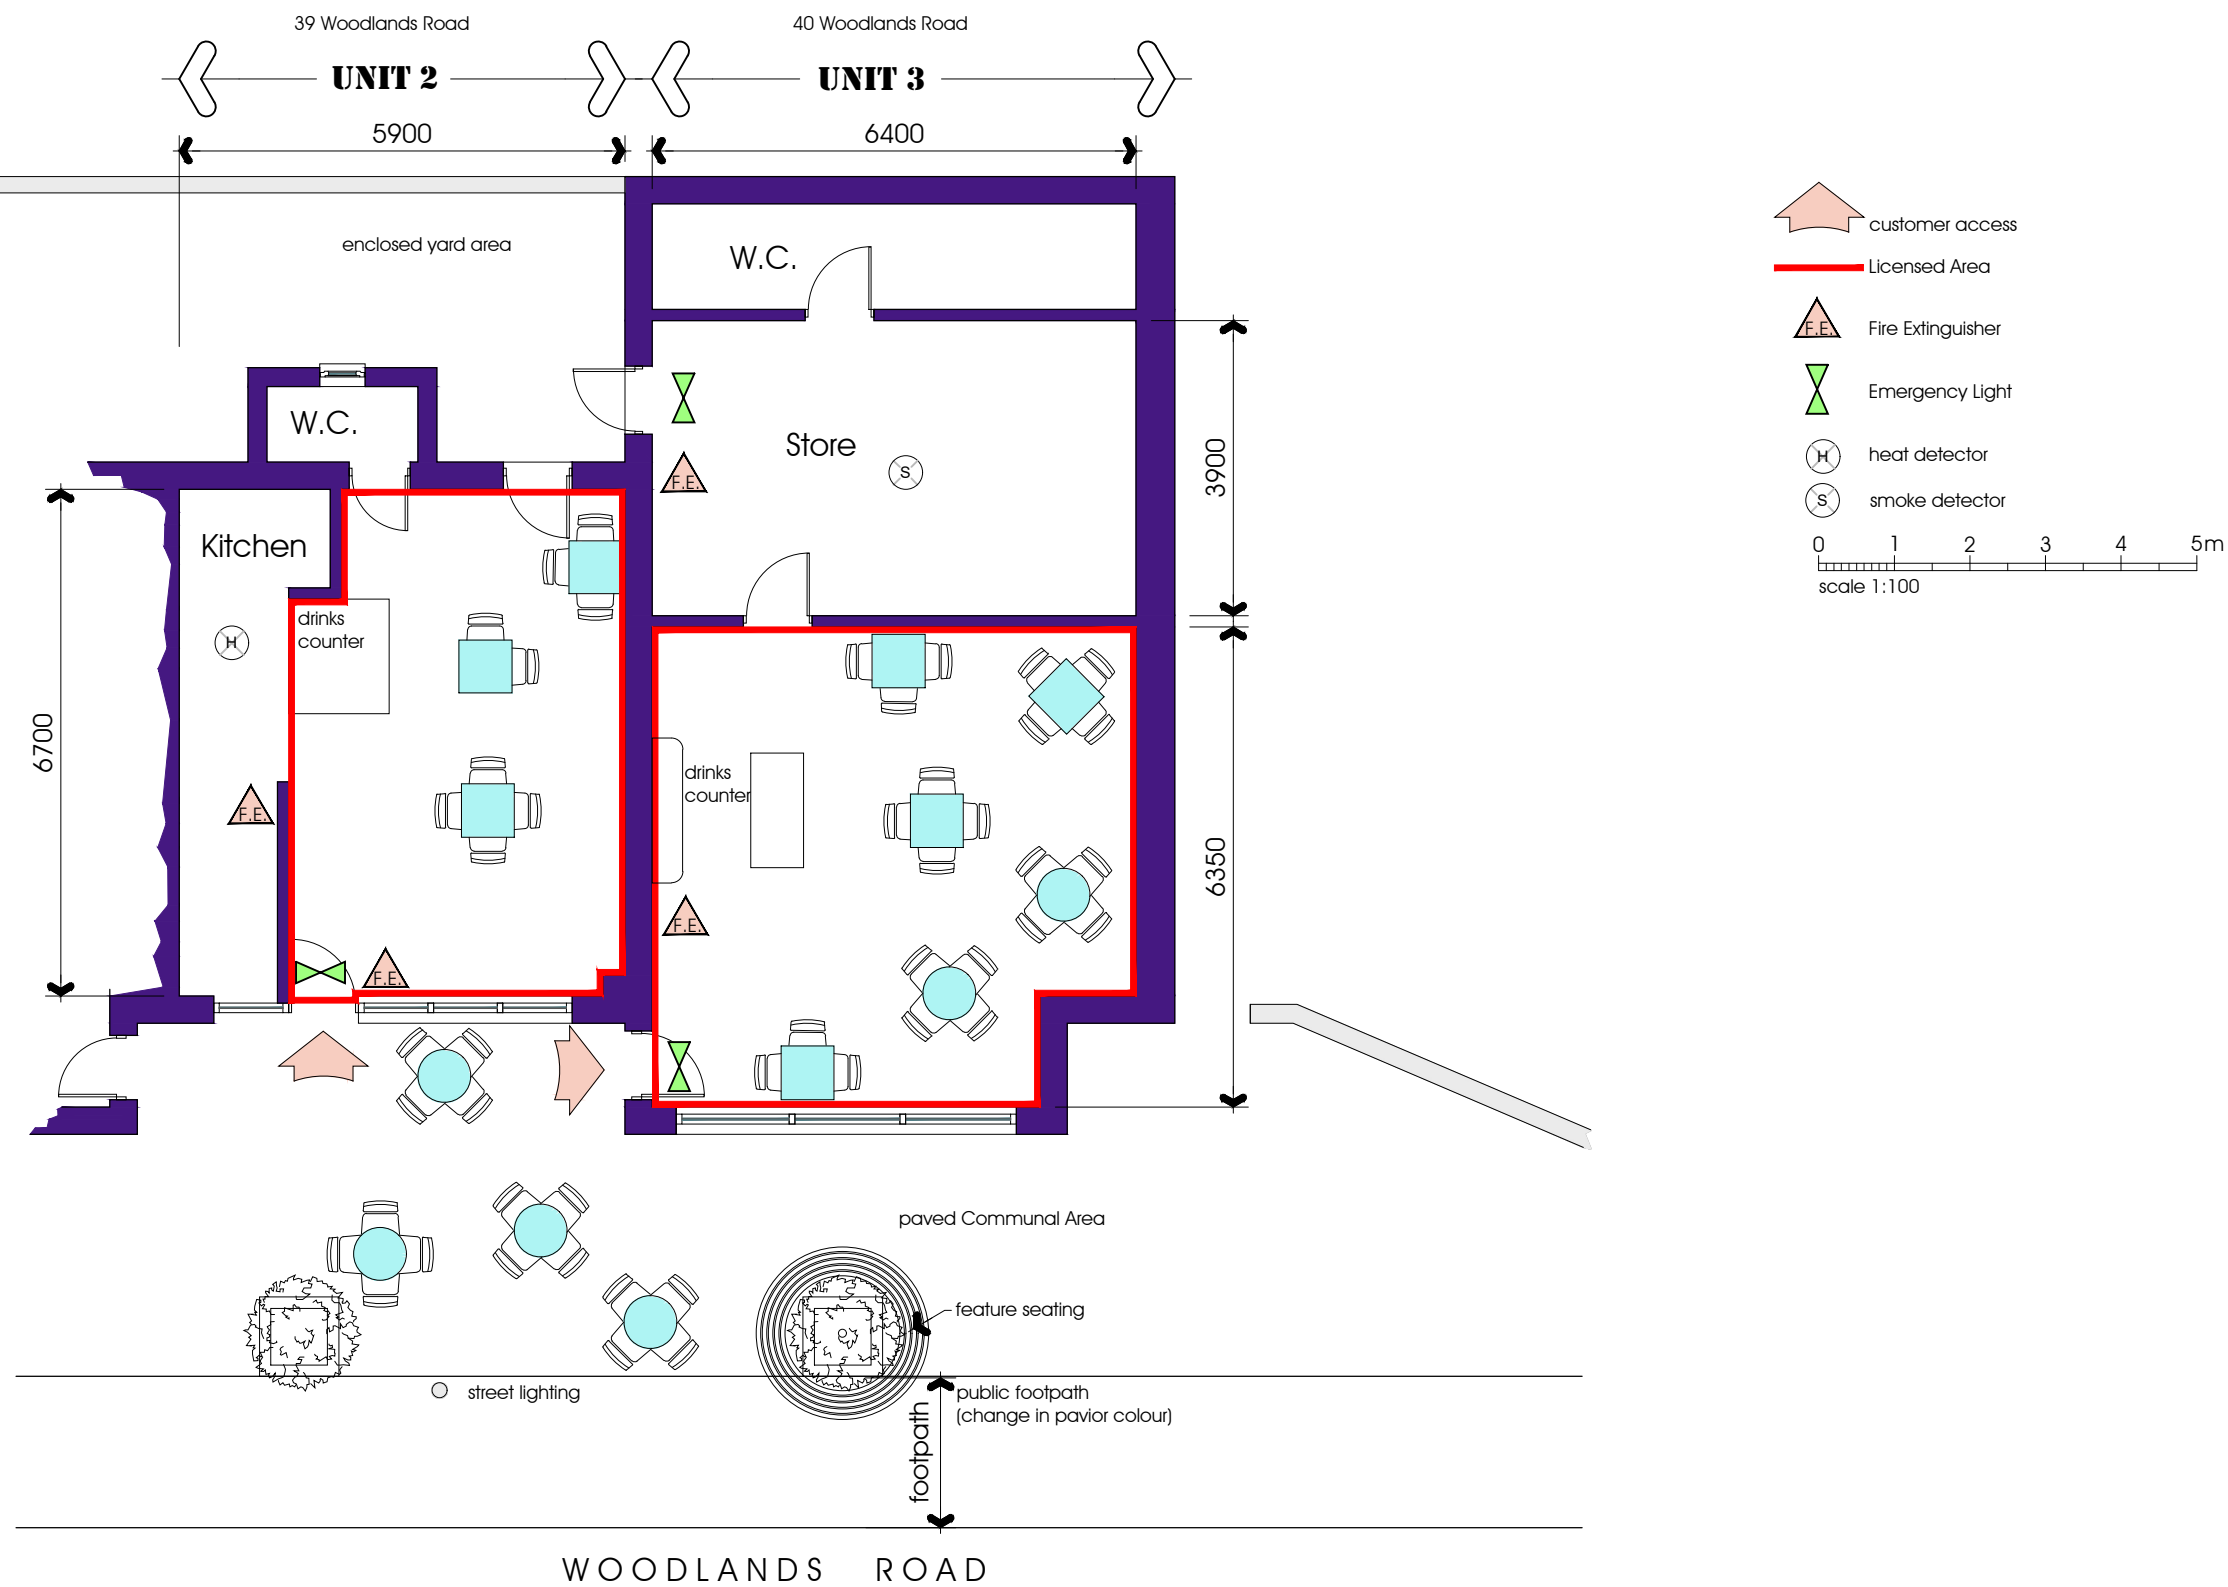

39 Woodlands Road, Ansdell, FY8 4ER

M Squared Services Ltd.

66 Tithebarn Street
Poulton-le-Fylde
FY6 7BY

www.m-squared.com
mobile: 07796 994788
info@mm-squared.co.uk

