

FIRE PLAN & LICENSABLE AREAS

FLOOR LEVEL: GROUND FLOOR (GF)

The area edged in red shows:
"The area where licensable activities will take place"


	Call Point
	Detector - Smoke
	Detector - Smoke with Sounder Base
	Detector - Smoke with Sounder Base & Flashing Beacon
	Detector - Heat
	Detector - Heat with Sounder Base
	Sounder
	Sounder with Flashing Beacon Unit
	Extinguisher - CO2
	Extinguisher - Foam
	Extinguisher - Dry Powder
	Extinguisher - Water
	Extinguisher - Wet Chemical
	Fire Blanket
	Fire Alarm Control Panel
	Fire Alarm Remote Indicator
	EVC Master Control Unit (MCU) ECU-8
	Handsfree EVC Outstation EVC302F

"The location and type of any firesafety equipment is shown as at present. This may be varied from time to time with the agreement of the Fire Officer or after a fire risk assessment".

STORE NUMBER	42	STORE	LYTHAM
STORE SITE ADDRESS	BOOTH'S Haven Road		
	TELEPHONE 01253 795561		
Lytham Lancashire FY8 5EG		EMAIL manager42@booths.co.uk	
DRAWN BY MT	DWG DATE 23/10/25	SCALE 1:450	

COMPANY ADDRESS
BOOTH'S Supermarkets
Longridge Road,
Ribbleson,
Preston,
PR2 5BX

BOOTH'S
FOOD, WINE AND GROCERY

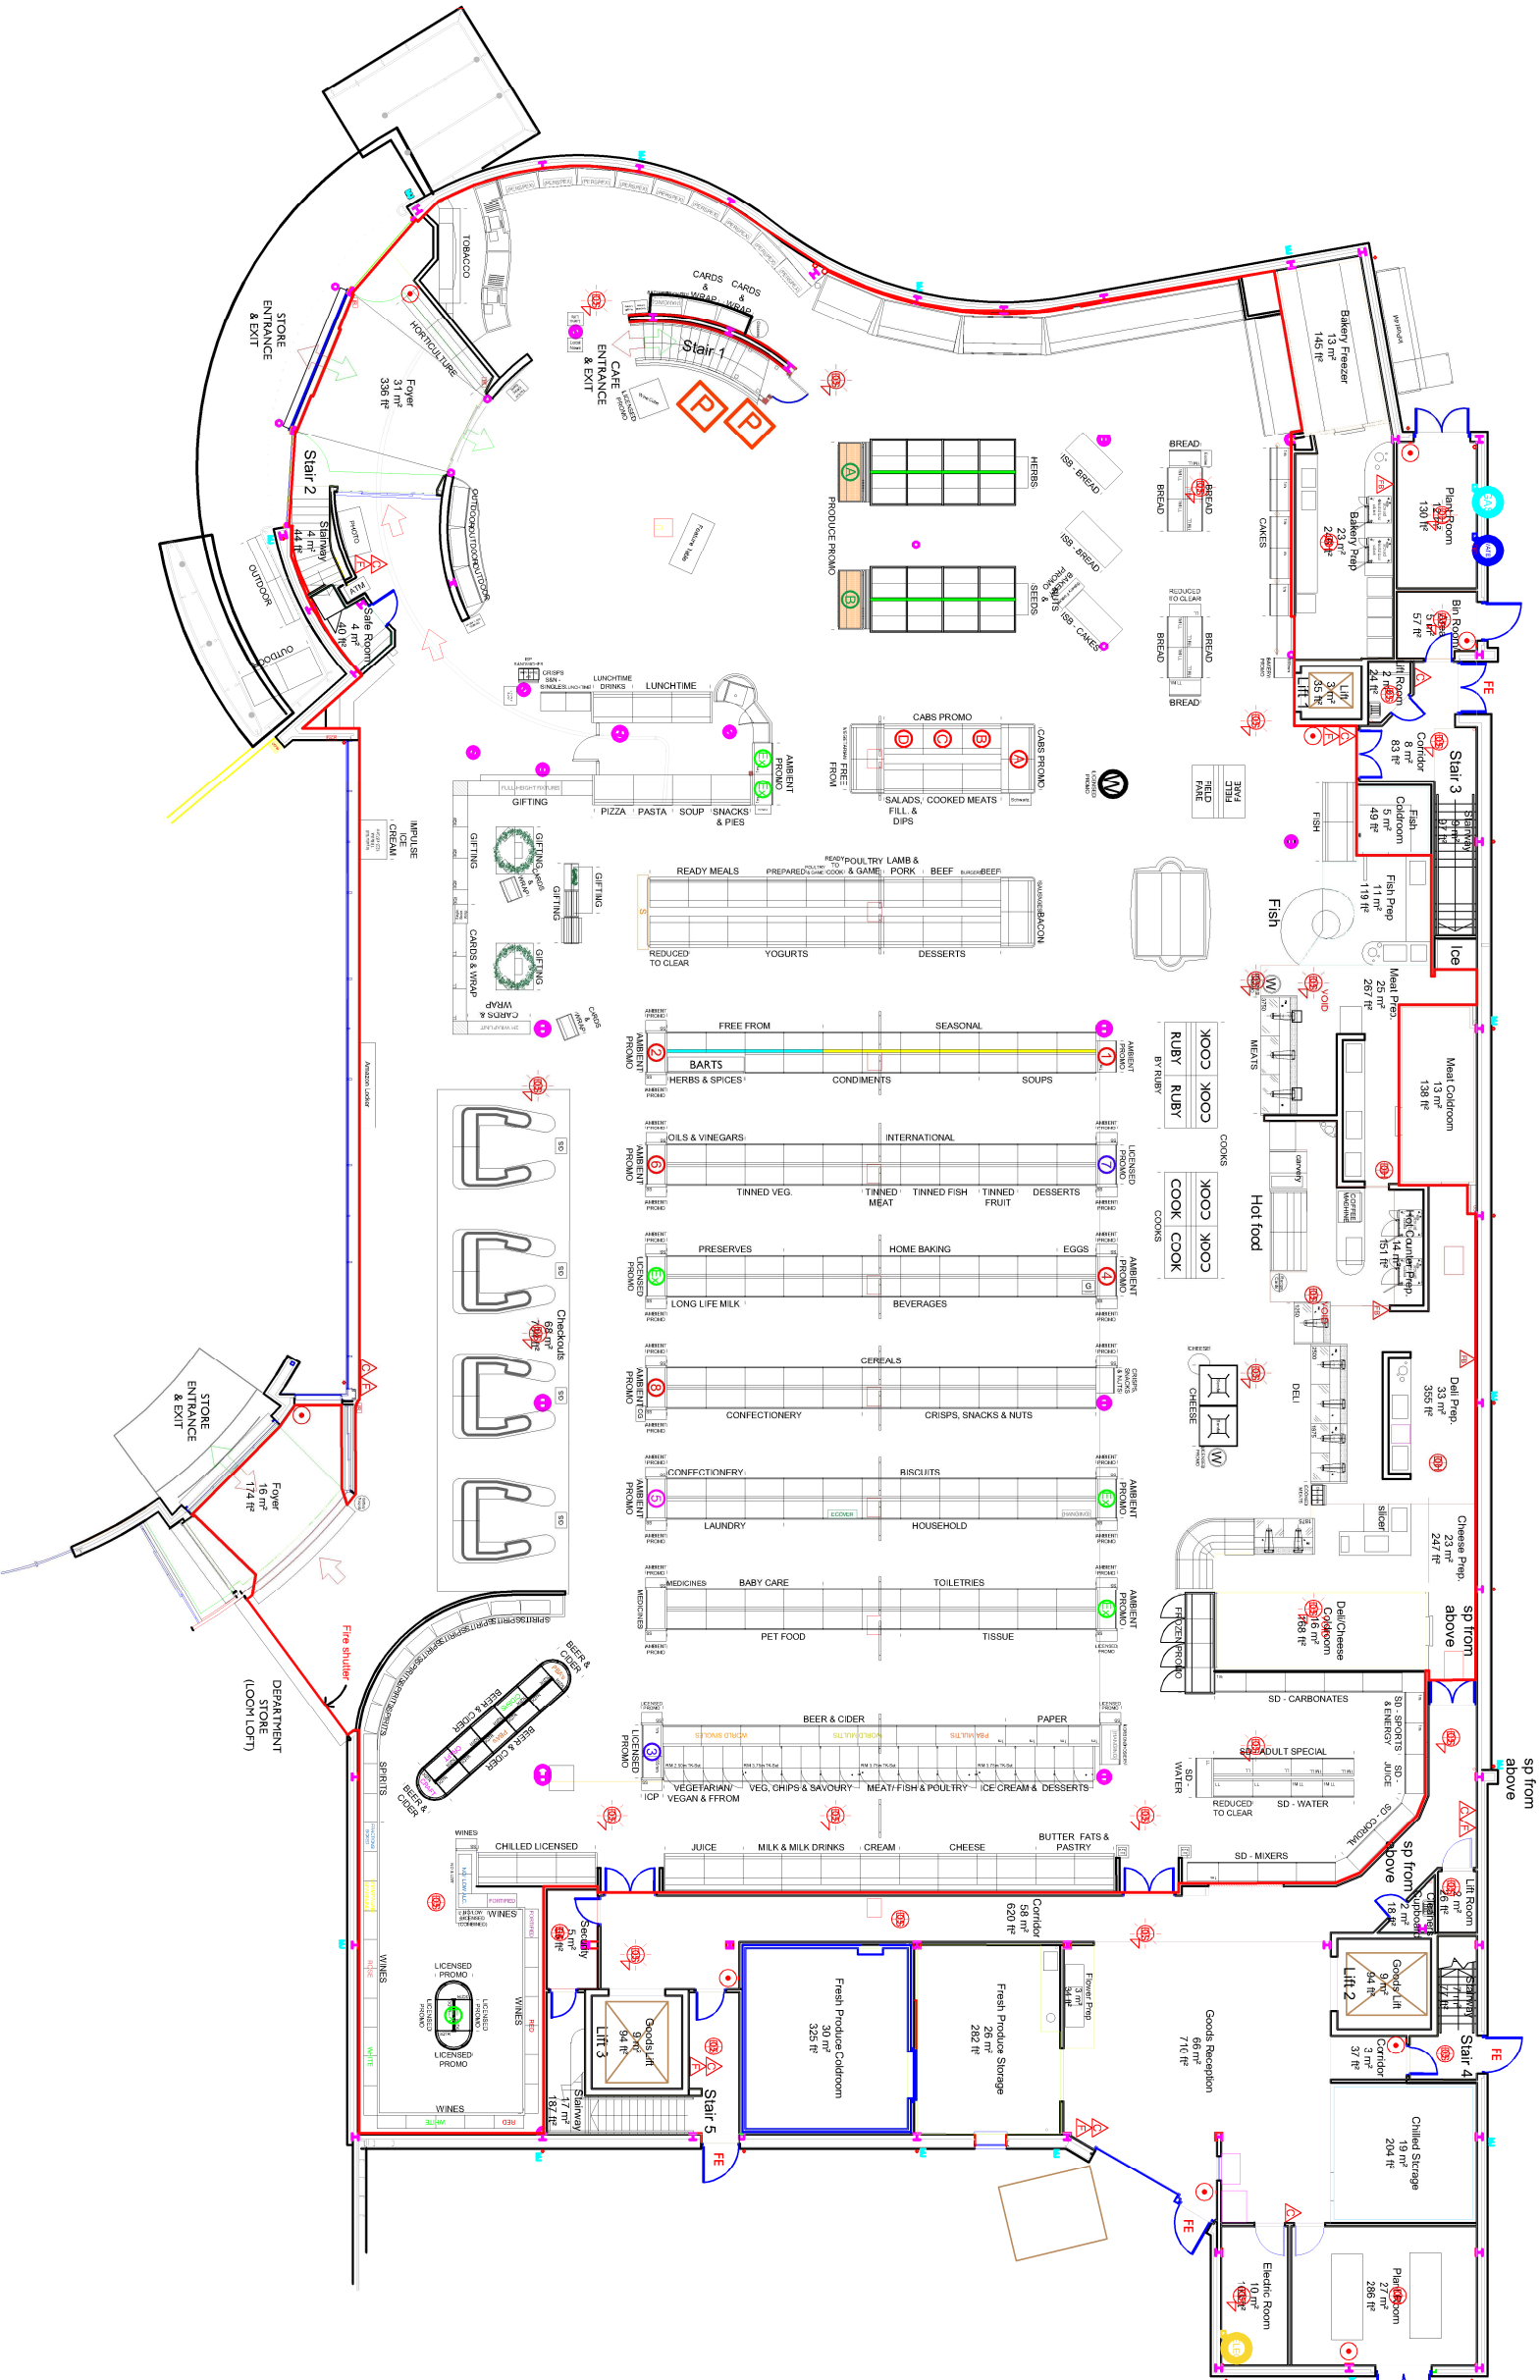

FIRE PLAN & LICENSABLE AREAS

FLOOR LEVEL: FIRST FLOOR (FF)

The area edged in red shows:
"The area where licensable activities will take place"

●	Call Point
DS	Detector - Smoke
DS	Detector - Smoke with Sounder Base
DS	Detector - Smoke with Sounder Base & Flashing Beacon
DPH	Detector - Heat
DPH	Detector - Heat with Sounder Base
⊞	Sounder
⊞	Sounder with Flashing Beacon Unit
C	Extinguisher - CO2
F	Extinguisher - Foam
DP	Extinguisher - Dry Powder
W	Extinguisher - Water
WC	Extinguisher - Wet Chemical
FB	Fire Blanket
FACP	Fire Alarm Control Panel
R	Fire Alarm Remote Indicator
EVC/MC	EVC Master Control Unit (MCU) ECU-8
EVC/HP	Handsfree EVC Outstation EVC302F

"The location and type of any firesafety equipment is shown as at present. This may be varied from time to time with the agreement of the Fire Officer or after a fire risk assessment".

STORE NUMBER	42	STORE	LYTHAM
STORE SITE ADDRESS	BOOTH'S Haven Road	TELEPHONE	01253 795561
Lytham Lancashire FY8 5EG		EMAIL	manager42@booths.co.uk
DRAWN BY	MT	DWG DATE	23/10/25
		SCALE	1:400

COMPANY ADDRESS

BOOTH'S Supermarkets
Longridge Road,
Ribbleson,
Preston,
PR2 5BX

BOOTH'S

FOOD, WINE AND GROCERY

