



**MARQUEE LEGEND**

- A. CHAMPIONSHIP OFFICE
- B. PLAYER CLUBHOUSE
- C. MEDIA CENTRE
- D. HOSPITALITY
- E. PUBLIC ENTRANCE
- F. PLAYERS ENTRANCE
- G. BAG STORE
- H. PLAYER GYM
- I. LINKS CLUB
- J. SCORERS TENT
- K. PHYSIO
- L. AIG / RLSA ENTRANCE
- M. RECORDERS
- N. TV PRIMARY
- O. MIXED ZONE
- P. VOLUNTEER SHUTTLE PICK UP / DROP OFF
- Q. VOLUNTEER HQ
- R. SCORERS DISTRIBUTION
- S.
- T. AIG ON-COURSE HOSPITALITY
- U.
- V. FOOD TRUCKS
- W. TV CATERING
- X. SIGNAGE OFFICE
- Y. SPECTATOR SEATING
- Z. HALF WAY HOUSE

**SAFETY HEALTH AND ENVIRONMENTAL INFORMATION**

IN ADDITION TO THE HAZARD/RISKS NORMALLY ASSOCIATED WITH THE TYPES OF WORK DETAILED ON THIS DRAWING, NOTE THE FOLLOWING RISKS AND INFORMATION.

RISKS LISTED HERE ARE NOT EXHAUSTIVE. REFER TO DESIGN ASSESSMENT FORM NO. 162914-DAF1

- CONSTRUCTION
- DEMOLITION

FOR INFORMATION RELATING TO USE, CLEANING AND MAINTENANCE SEE THE HEALTH AND SAFETY FILE

IT IS ASSUMED THAT ALL WORKS WILL BE CARRIED OUT BY A COMPETENT CONTRACTOR WORKING, WHERE APPROPRIATE, TO AN APPROVED METHOD STATEMENT.

- MARQUEES
  - MARQUEE DECKING
  - CABINS
  - LEADERBOARDS
  - TOILETS
  - GRANDSTANDS
  - TV SCREENS
  - SCOREBOARDS
  - TV STRUCTURES
  - TV-T TV TOWER
  - TV-S TV STUDIO
  - TV-H TV HOIST
  - TV-SS SKY STAND UP
  - TV-C TV CRANE
  - M-R MEDIA ROSTRUM
  - WCT WIRE CAMERA TOWER
  - RC RAIL CAMERA
  - TRI TV TRI POD
  - TM TELEPHONE MAST
- 1 COMPOUND GATES
  - 1 PUBLIC ENTRY/EXIT
  - V1 VEHICLE ENTRY/EXIT
  - 1 ACCREDITED PERSONNEL ENTRANCE / EXIT
  - VENUE PERIMETER

Rev.	Date	Description	Drawn	Chkd.	Appd.

**FAIRHURST**

43 George Street  
DUNDEE  
DU1 2HT

Tel: 0131 225 6741  
Fax: 0844 381 4412

Project Title:  
**AIG WOMENS OPEN 2026**


Drawing Title:  
**PREMISES LICENCE PLAN**

Scale of A1: 1:3000	Status: INFORMATION
Drawn: MP	Checked: SMC
Date: 16.02.26	Date: 16.02.26
Approved: SMC	Date: 16.02.26

Drawing No.: **169973-2026-002**      Revision: **-**

- 01 Entrance
- 02 Programme & Water Bottle Kiosk
- 03 Rolex
- 04 Water Wall
- 05 Bar
- 06 Food & Beverages
- 07 Entrance
- 08 Wayfinding Totem
- 09 Activation
- 10 Cube Screen
- 11 Golf Zone
- 12 Golfit!
- 13 Rest Area
- 14 Kids Clubhouse
- 15 Activation
- 16 Information & Accessibility Hub
- 17 Wayfinding Totem
- 18 Ball Distribution Tent
- 19 Practice Range Viewing Platform
- 20 Practice Range
- 21 Practice Range Accessible Viewing
- 22 Entrance
- 23 Short Game Area
- 24 Coffee Truck
- 25 Multi Faith Room
- 26 Activation
- 27 Toyo Tires Games Zone
- 28 Activation
- 29 Adidas
- 30 The Shop
- 31 WC

- x143 Picnic tables with benches
- x64 Deck chairs
- x20 Long benches
- x2 Archs
- x2 Tower Totems
- x10 Flags
- Netting (h=3.5m)
- Heras fence
- Picket fence

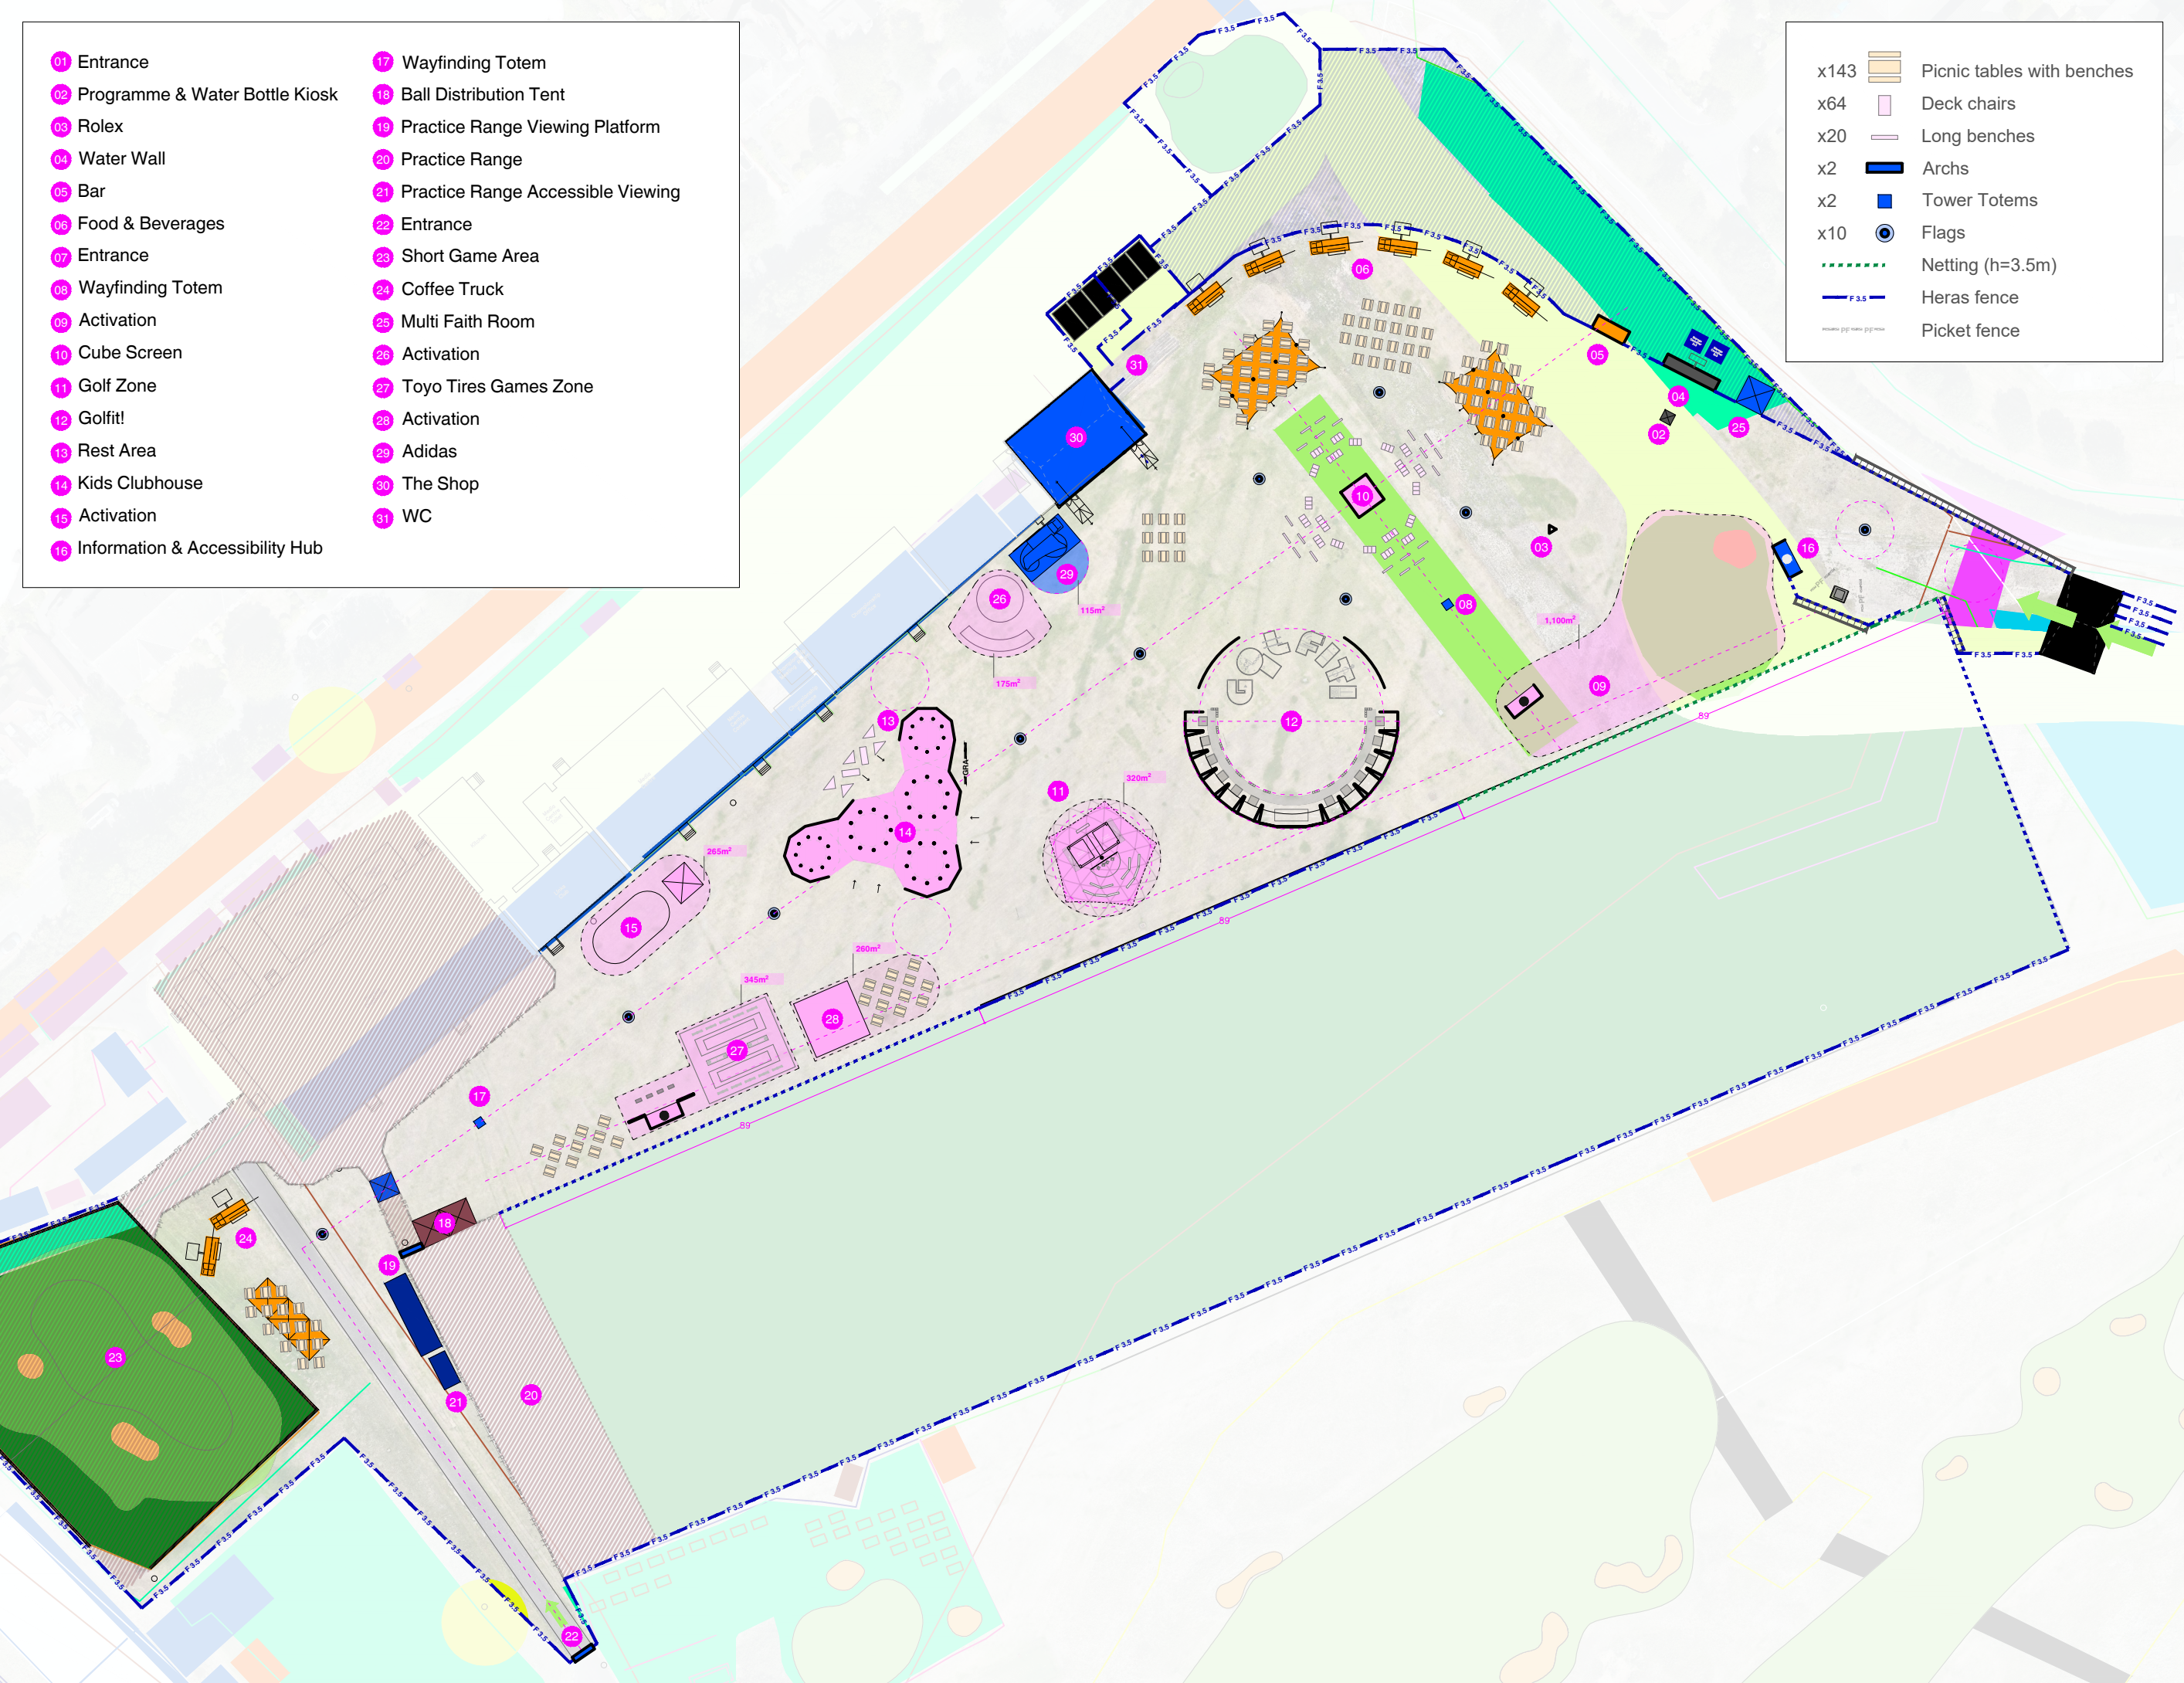

© 2022 COPYRIGHT. ALL RIGHTS RESERVED.

POPULOUS LIMITED SHOULD BE INFORMED IF THERE ARE DISCREPANCIES BETWEEN THE FABRICATORS SPECIFICATIONS/RECOMMENDATIONS OR BUILDING REGULATIONS.

POPULOUS LIMITED SHOULD BE INFORMED OF ANY PROPOSED CHANGES TO INTERIOR FINISHES, MATERIALS, JOINERY, HARDWARE, FURNISHINGS & OTHER SIMILAR EQUIPMENT.

THIS WORK IS COPYRIGHT AND CANNOT BE REPRODUCED OR COPIED IN ANY FORM OR BY ANY OTHER MEANS (GRAPHIC, ELECTRONIC OR MECHANICAL INCLUDING PHOTOCOPIING) WITHOUT THE WRITTEN PERMISSION OF POPULOUS LIMITED (T/A JUMP STUDIOS) ANY LICENSE, EXPRESS OR IMPLIED, TO USE THIS DOCUMENT FOR ANY PURPOSE WHATSOEVER IS RESTRICTED TO THE TERMS OF THE AGREEMENT OR IMPLIED AGREEMENT BETWEEN POPULOUS LIMITED (T/A JUMP STUDIOS) AND THE INSTRUCTING PARTY.

USE FIGURED DIMENSIONS IN PREFERENCE TO SCALED. CHECK ALL DIMENSIONS ON SITE BEFORE FABRICATION OR SETTING OUT

Project:  
**AIGWO26  
FESTIVAL  
VILLAGE**

Scale:  
**1:1000**

Size:  
**A3**

Date:  
**08/01/25**

North: